


74-20 SURVEY OF TRACT #5900 DATE 7-18-77  
 1029 PAGE 2AB PARTY NO AND MEMBERS PEREZ, LOUFEK - DIAZ JR

NOTE CALC'D BY \_\_\_\_\_ CALC' S CHECKED BY \_\_\_\_\_ MAP NO \_\_\_\_\_ WEATHER \_\_\_\_\_

1276 TIF

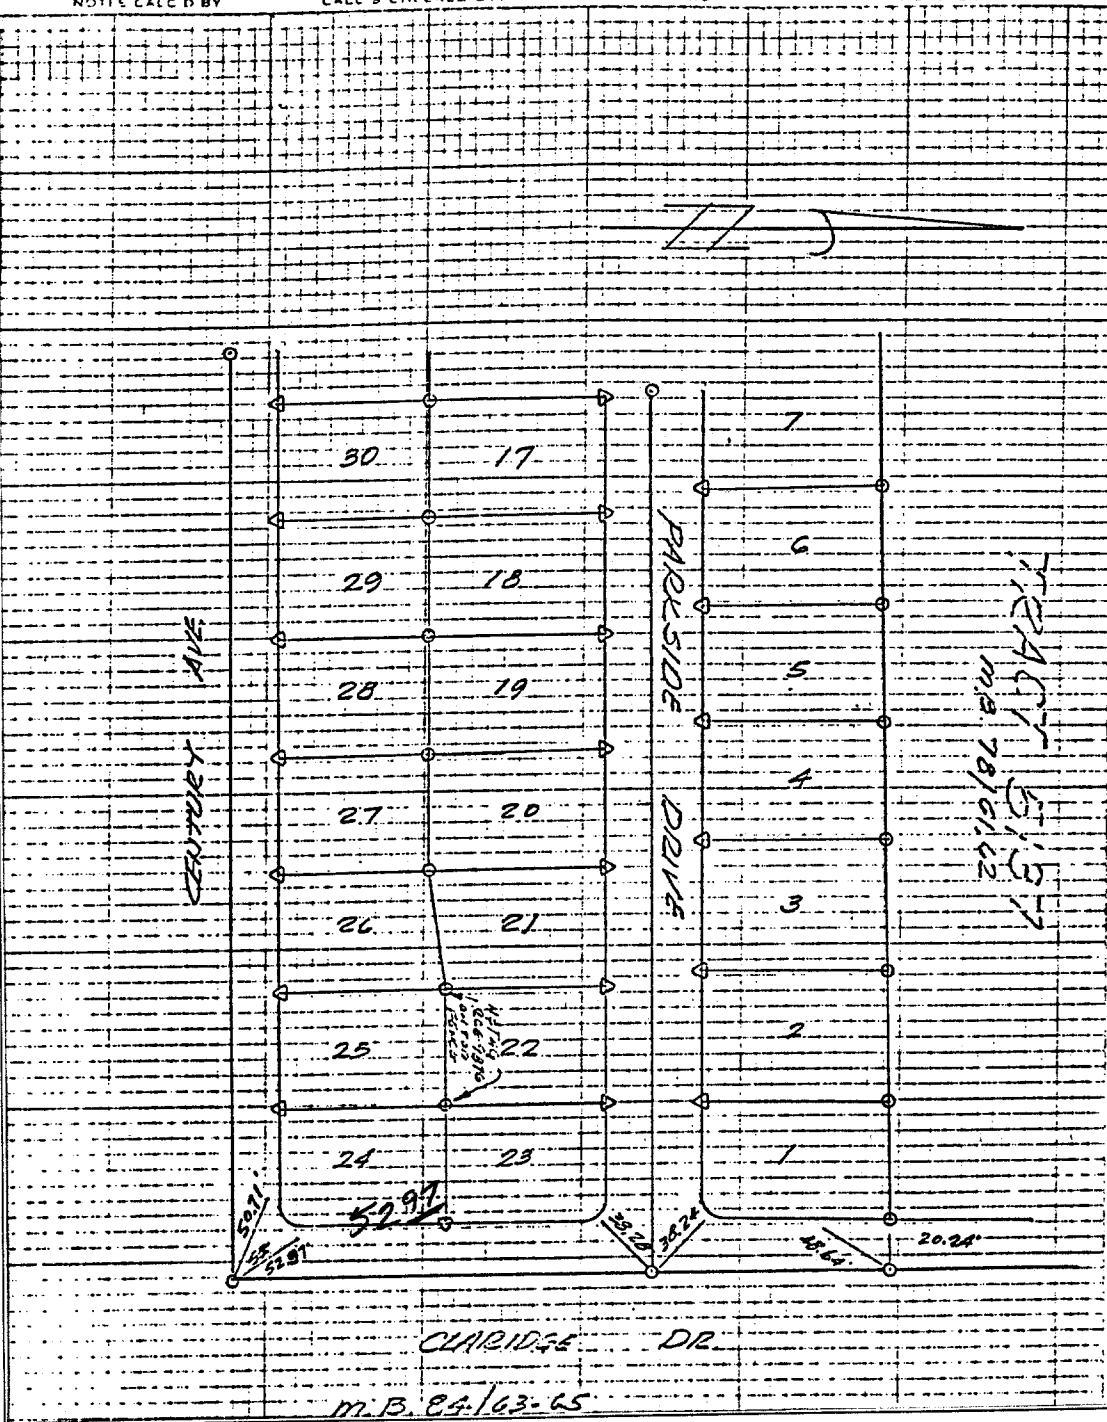

Street: CENTURY AVE  
 X-Street: CLARIDGE DR  
 OFFICIAL USE ONLY

- ✗ FD. Ramset Nail on T/C
- FD. LD. & TK. on T/C
- FD. "C" Nail on T/C
- Set LD. & TK. on T/C

Scale:

Date:

Drawn by:

W.O.:

F.B.:

## OFFICIAL TIE PLAT CITY OF RIVERSIDE

These ties are for the purpose of perpetuating the found monumentation. No claim is made as to the relationship of the points or lines shown hereon to true boundary locations.

Sheet 1 of 1

File No.: