


128.TIF

FD 10.12 PAGE III-A PARTY NO AND MEMBERS Joe Aguilera John Aguilera A. Evans

NOTES CALCD BY \_\_\_\_\_ PALS CHECKED BY \_\_\_\_\_ MAP NO \_\_\_\_\_ WEATHER:

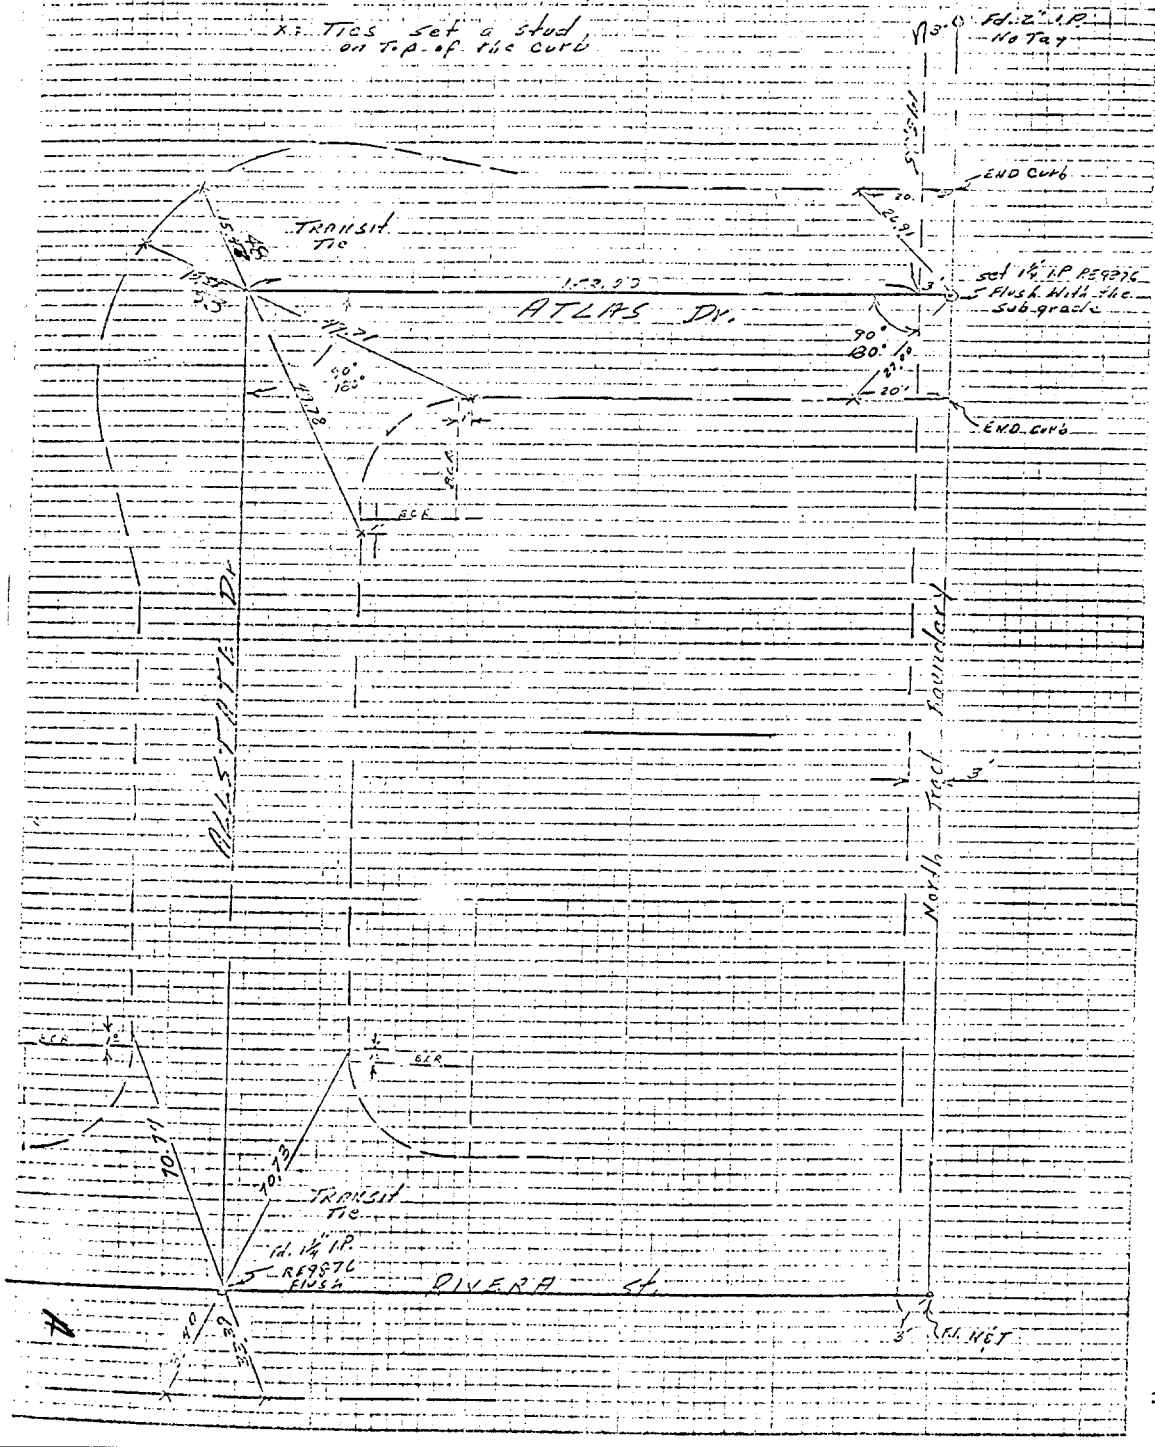

Street: ALLSTATE DR

X-Street: ATLAS DR

OFFICIAL USE ONLY

ALLSTATE DR @ RIVER ST

- ✕ FD. Ramset Nail on T/C
- FD. LD. & TK. on T/C
- FD. "C" Nail on T/C
- Set LD. & TK. on T/C

Scale:  
 Date:  
 Drawn by:  
 W.O.:  
 F.B.:

## OFFICIAL TIE PLAT

### CITY OF RIVERSIDE

*These ties are for the purpose of perpetuating the found monumentation. No claim is made as to the relationship of the points or lines shown hereon to true boundary locations.*

Sheet 1 of 1  
 File No.: