


1293 TIF

X-SECTION: FOR: E TIES-CHAMPAGNE CT. - TR. 24843 DATE 2-13-91 J.O. 4039 ACS  
PARTY NO. AND MEMBERS HARNES, LANGAGER PAGE 1 OF 1

M.S. NOTES CALC. BY: \_\_\_\_\_ CALC'S CHECKED BY: \_\_\_\_\_ MAP NO.: \_\_\_\_\_ WEATHER: \_\_\_\_\_

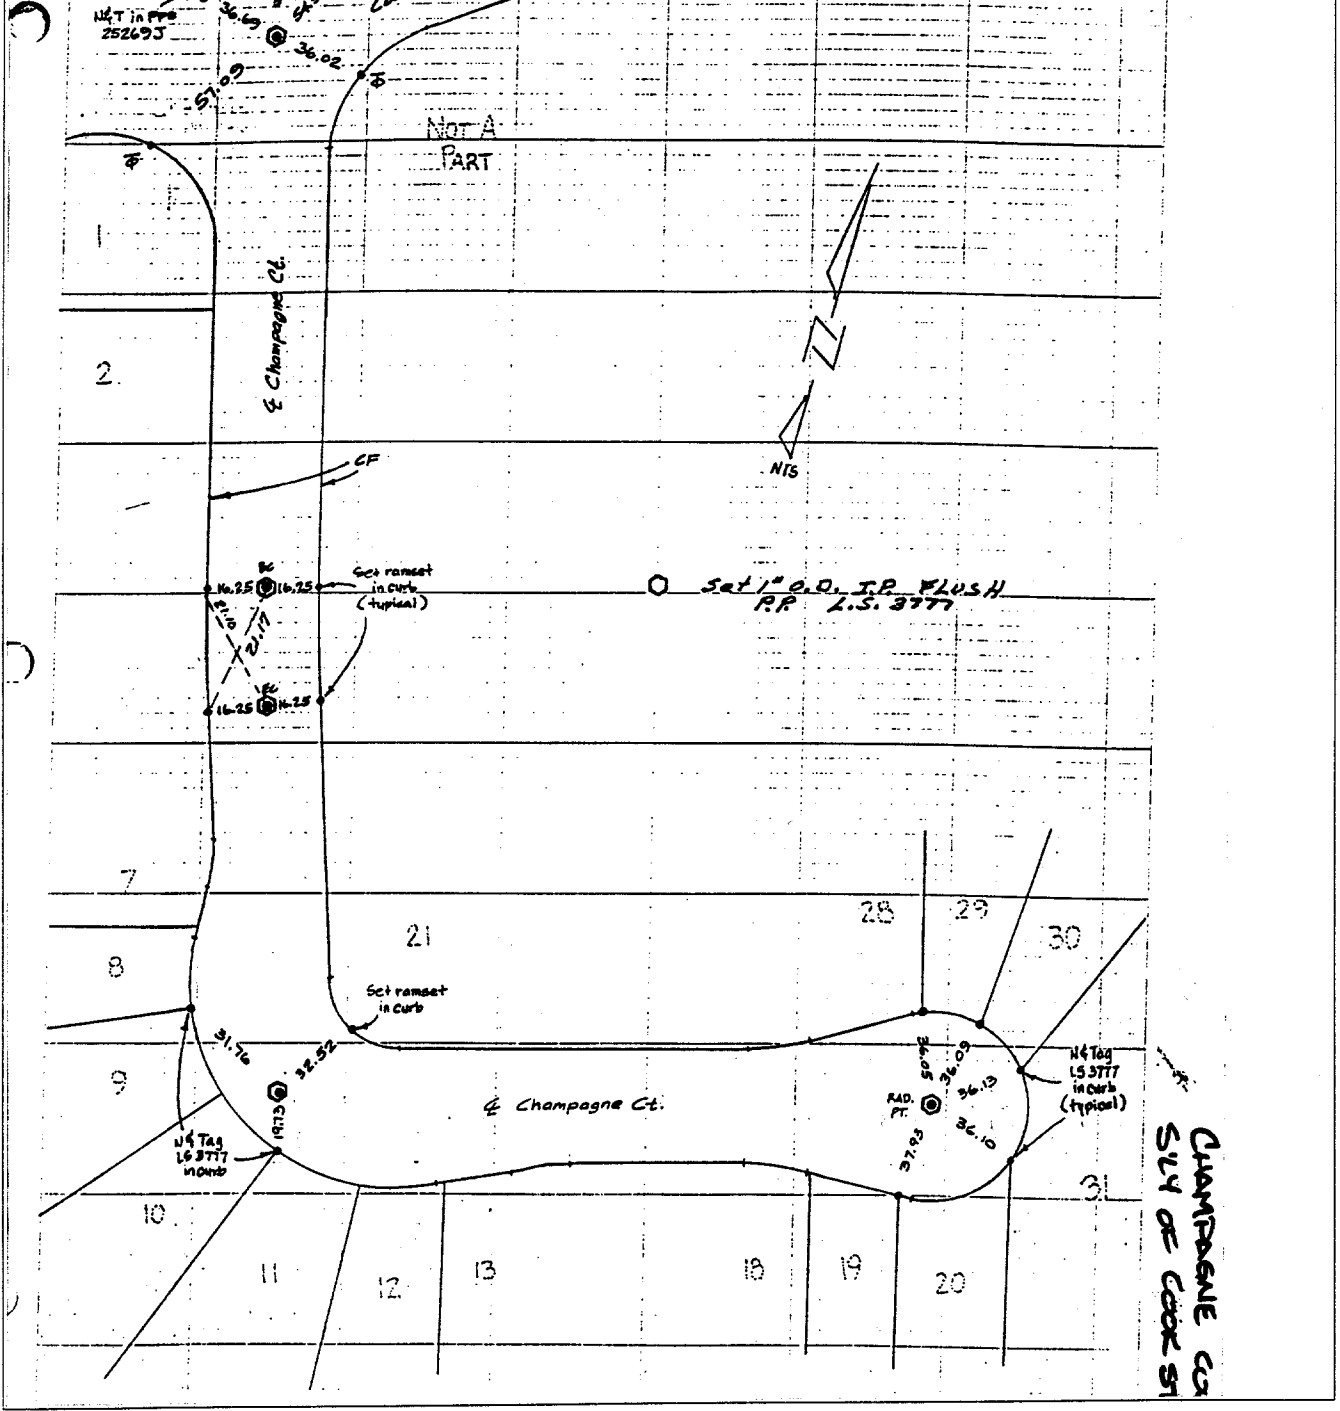

Street: CHAMPAGNE CT  
X-Street: 9'LY  
Cook St.  
OFFICIAL USE ONLY

- ✕ FD. Ramset Nail on T/C
- FD. LD. & TK. on T/C
- FD. "C" Nail on T/C
- Set LD. & TK. on T/C

Scale:  
Date:  
Drawn by:  
W.O.:  
F.B.:

## OFFICIAL TIE PLAT

### CITY OF RIVERSIDE

*These ties are for the purpose of perpetuating the found monumentation. No claim is made as to the relationship of the points or lines shown hereon to true boundary locations.*

Sheet 1 of 1  
File No.: