


1296..TIF

Street: CHAPALA DR.

OFFICIAL USE ONLY

X-Street: \_\_\_\_\_

CENTRAL AVE

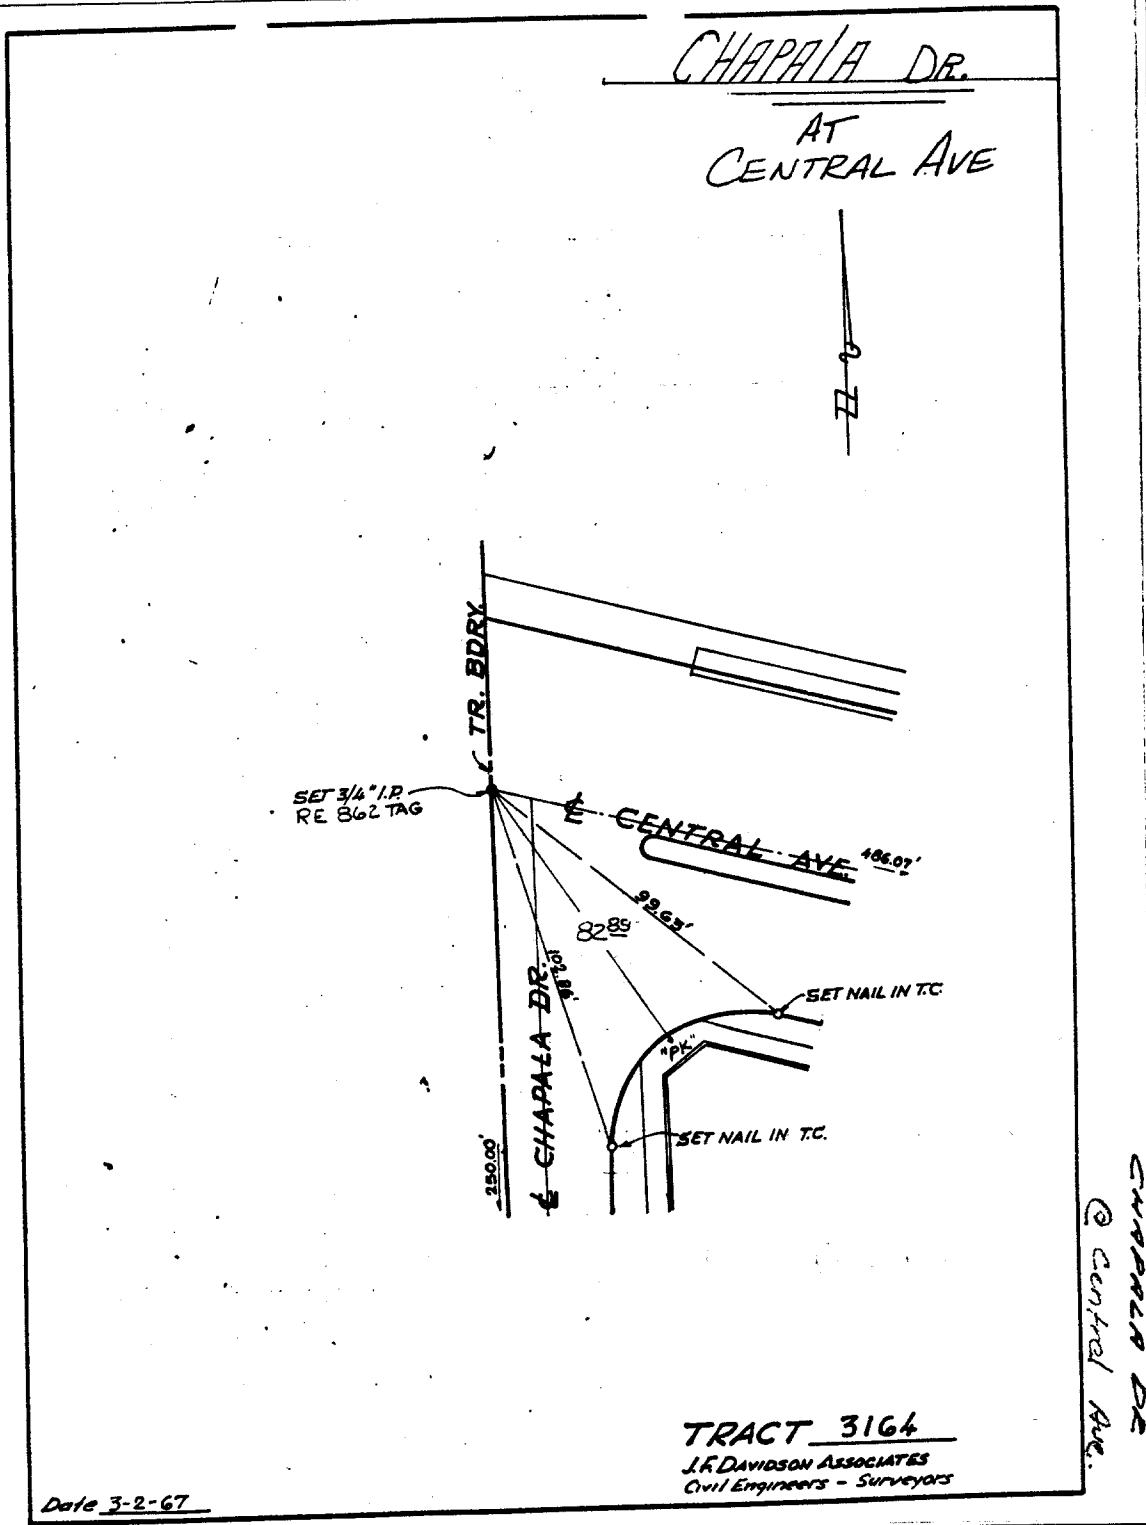

CHAPALA DR  
@ Central Ave.

TRACT 3164  
J.K. DAVIDSON ASSOCIATES  
Civil Engineers - Surveyors

Date 3-2-67

- ✕ FD. Ramset Nail on T/C
- FD. LD. & TK. on T/C
- FD. "C" Nail on T/C
- Set LD. & TK. on T/C

## OFFICIAL TIE PLAT

### CITY OF RIVERSIDE

*These ties are for the purpose of perpetuating the found monumentation. No claim is made as to the relationship of the points or lines shown hereon to true boundary locations.*

Scale: \_\_\_\_\_

Date: \_\_\_\_\_

Drawn by: \_\_\_\_\_

W.O.: \_\_\_\_\_

F.B.: \_\_\_\_\_

Sheet 1 of 1

File No.: \_\_\_\_\_