


LOCATED IN SECTION 7, T2S, R4W, SBM

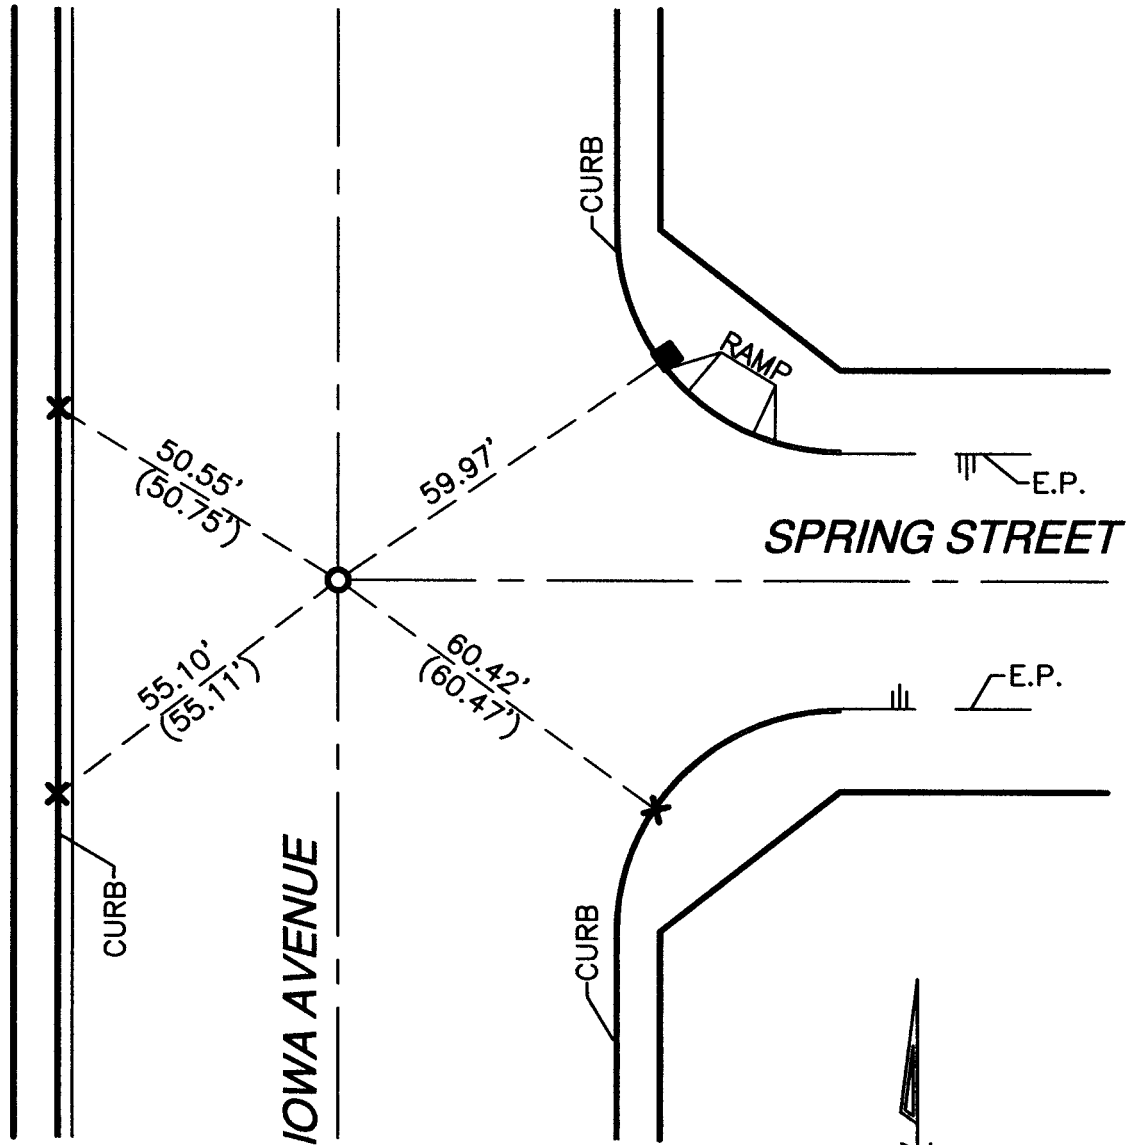

- SET GIN SPIKE W/LS 5306 TAG, FLUSH
- ✕ FD. LD & TK ON TOP OF CURB (TC) PER RIVERSIDE CITY TIES 10399.TIF
- SET CONC. NAIL & TK W/WASHER ON TC RECORD PER RIV CITY TIES 10399.TIF

13016.TIF

Street: **IOWA AVENUE**

OFFICIAL USE ONLY X-Street:

**SPRING STREET**

Scale: 1" = 30'

Date: ARRIL 2007

Drawn by: AR

W.O.: 24165

## OFFICIAL TIE PLAT

### CITY OF RIVERSIDE

*These ties are for purpose of perpetuating the found monumentation. No claim is made as to the relationship of*

**PM 31869**  
**PM 220/1-4**

Sheet 1 of 2