

PLANS PREPARED BY:

adkan
ENGINEERS
Civil Engineering · Surveying · Planning

CENTERLINE TIE SHEET

JOB TRACT NO. 29628


JOB NO. 6124

DRAWN BY: JCF

DATE 08/2007

SHEET NO. 9 OF 20

13089.TIF

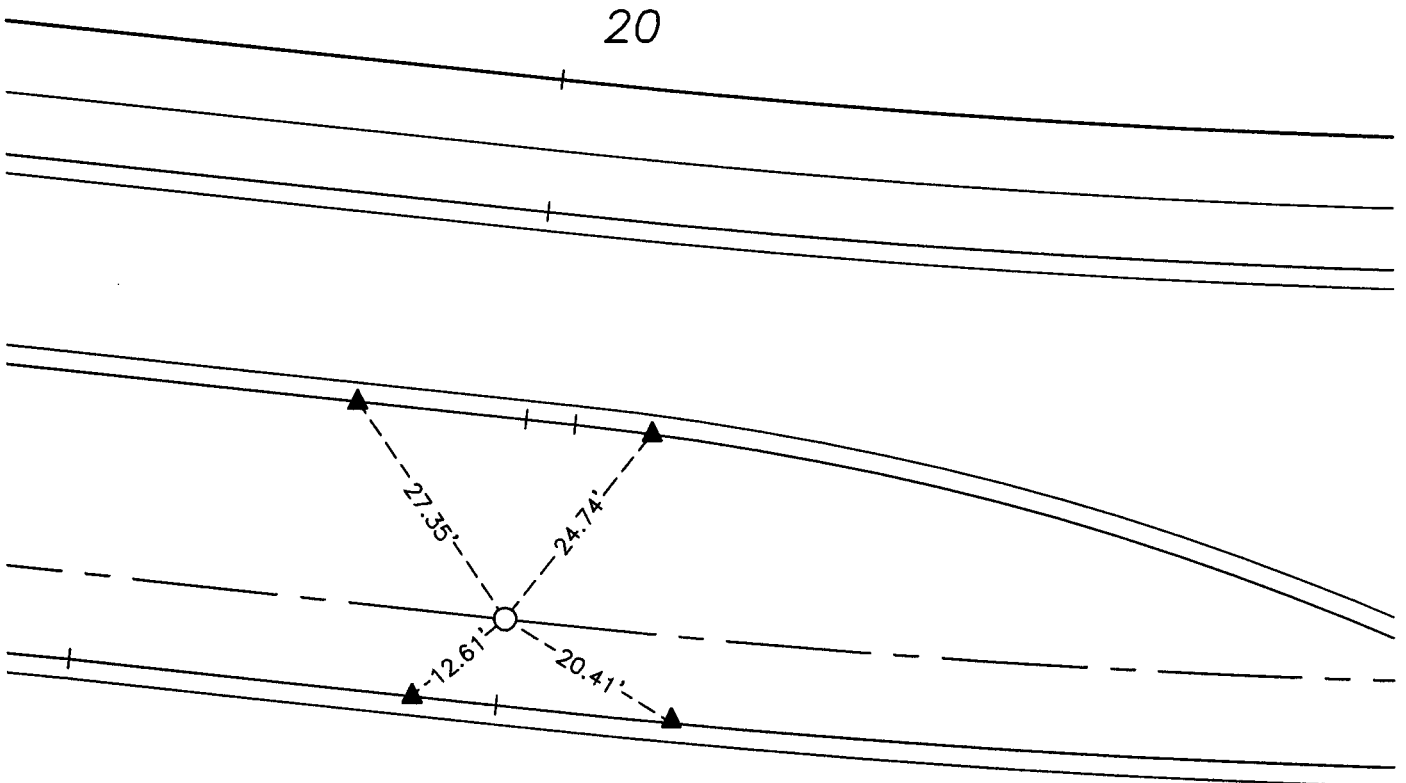


OVERLOOK PARKWAY



SCALE : 1" = 20'

LEGEND:

- ▲ INDICATES LEAD AND TACK
- INDICATES SPIKE & WASHER STAMPED L.S. 5390
- △ INDICATES SET LEAD & TAG L.S. 5390
- SET 1" IRON PIPE FLUSH TAGGED L.S. 5390

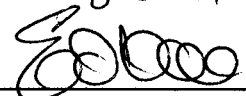8-20-07

 EDY POWELL ADKISON
 L.S. 5390, EXPIRES 9/30/08

