

PLANS PREPARED BY:

**adkan**  
**ENGINEERS**  
Civil Engineering · Surveying · Planning

CENTERLINE TIE SHEET

JOB TRACT NO. 29628


JOB NO. 6124

DRAWN BY: JCF

DATE 08/2007

SHEET NO. 18 of 20

13098.TIF

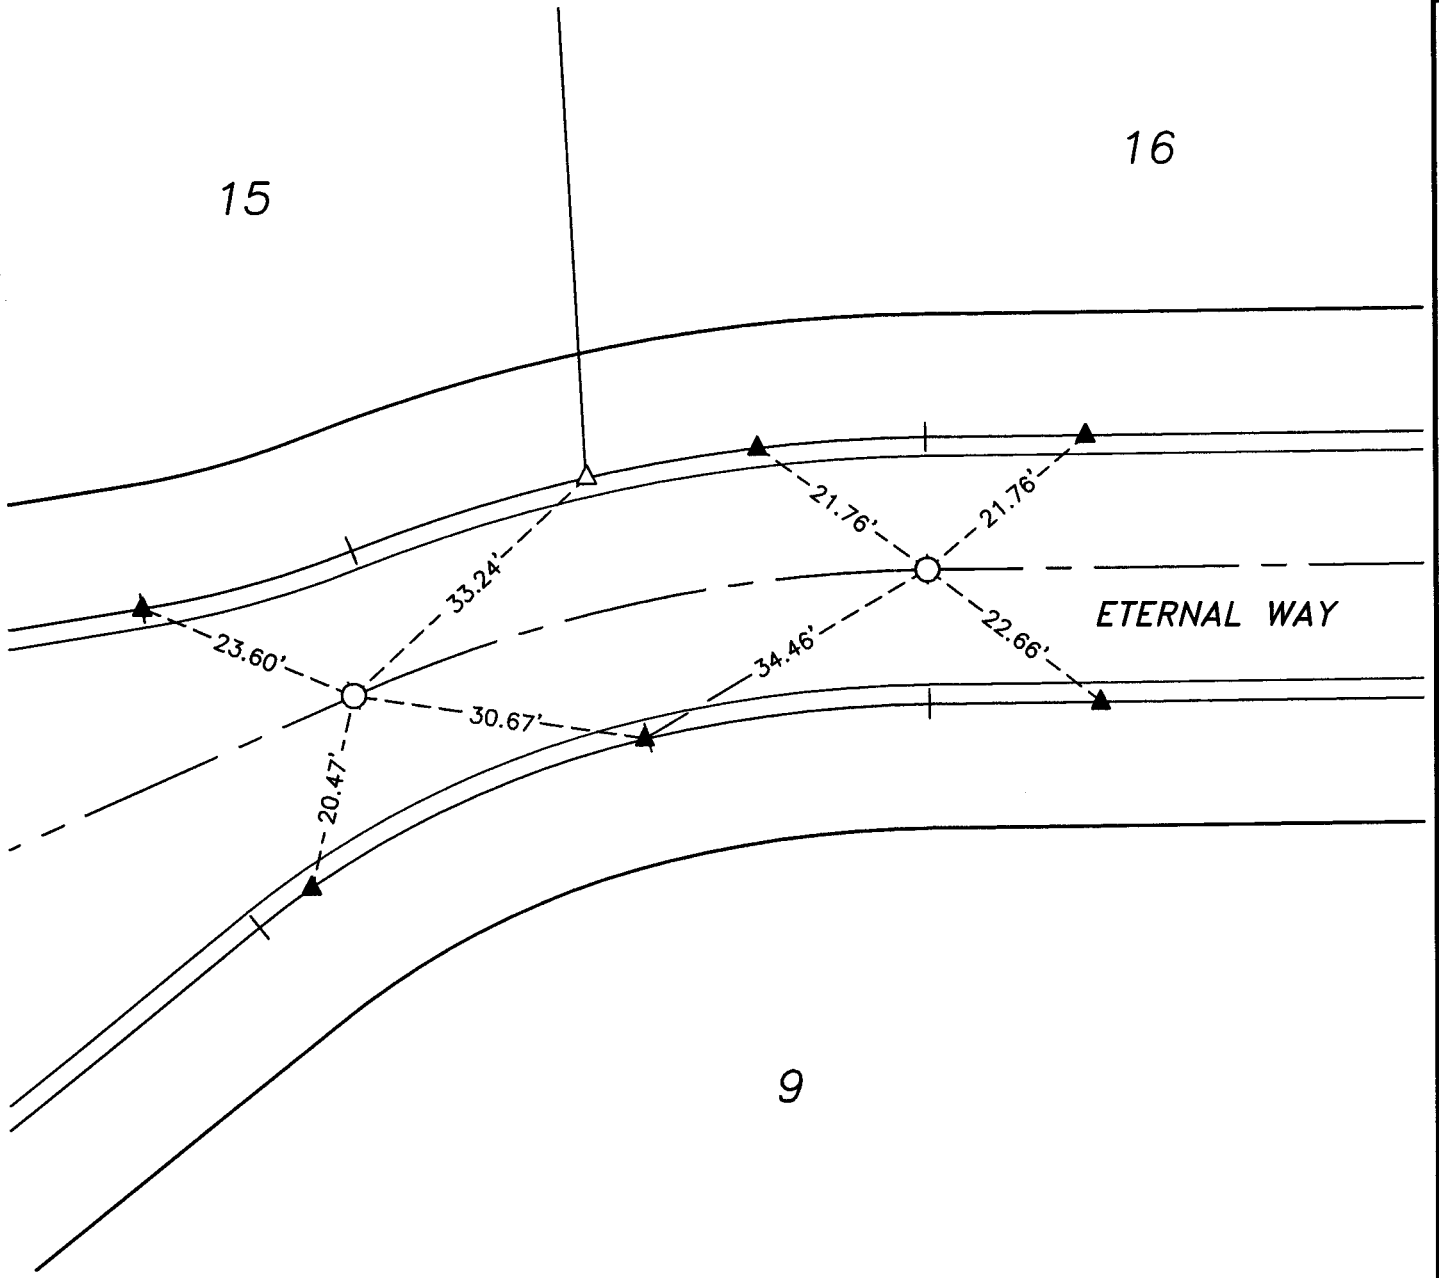

SCALE : 1" = 20'

**LEGEND:**

- ▲ INDICATES LEAD AND TACK
- INDICATES SPIKE & WASHER STAMPED L.S. 5390
- △ INDICATES SET LEAD & TAG L.S. 5390
- SET 1" IRON PIPE FLUSH TAGGED L.S. 5390

8-20-07  
*[Signature]*

EDY POWELL ADKISON  
L.S. 5390, EXPIRES 9/30/08

