


SWING TIES

13143.TIF

REF: 7929.TIF
CRFB 702/39

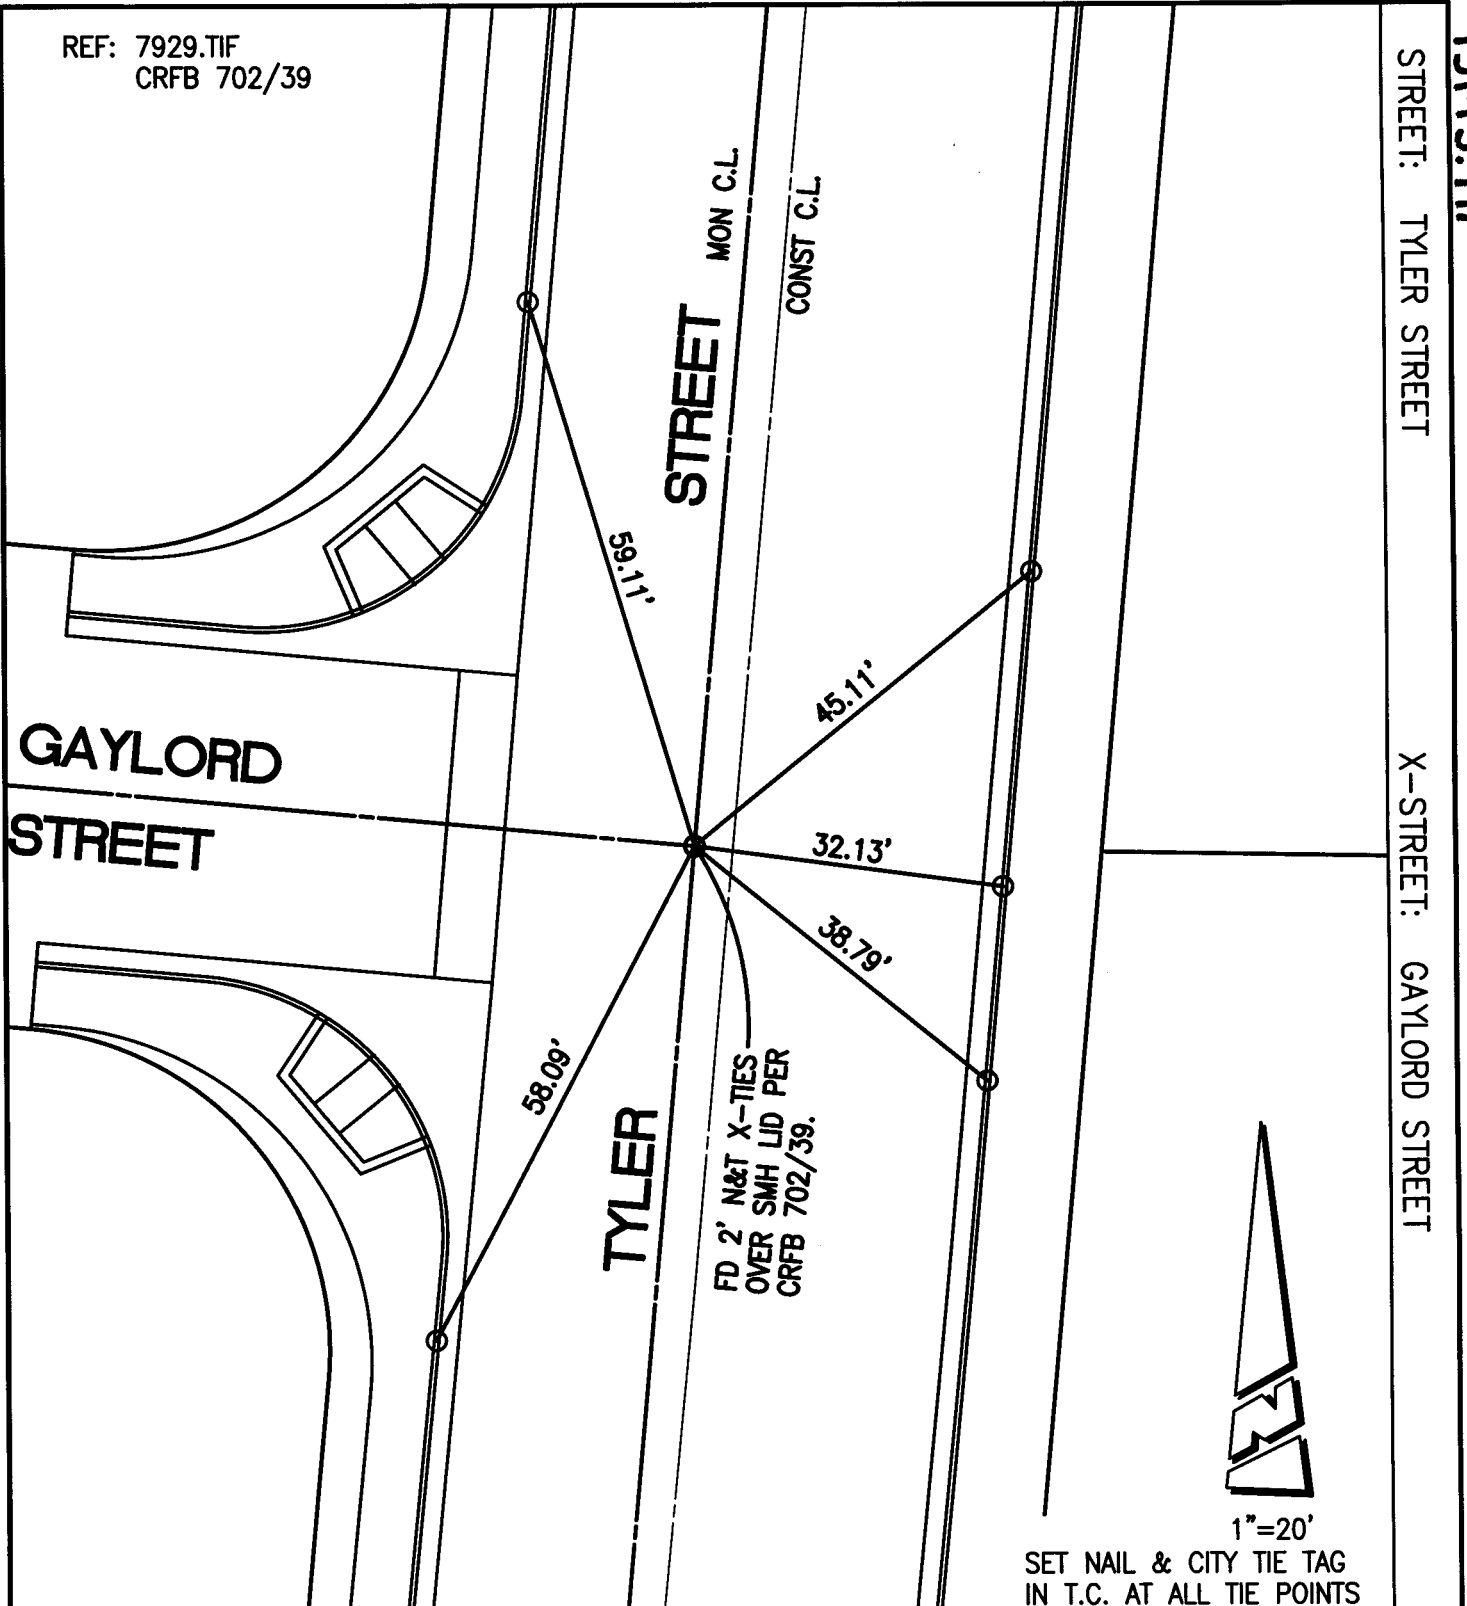

STREET: TYLER STREET

X-STREET: GAYLORD STREET

GAYLORD STREET

TYLER STREET




1"=20'

SET NAIL & CITY TIE TAG IN T.C. AT ALL TIE POINTS

SCALE: 1"=20'
DATE: 8/05/07
DRAWN BY: CURT
F.B.:
SEC: 35 T.2S.,R.6W

OFFICIAL TIE PLAT CITY OF RIVERSIDE

THESE TIES ARE FOR THE PURPOSE OF PERPETUATING THE FOUND MONUMENTATION. NO CLAIM IS MADE AS THE RELATIONSHIP OF THE POINTS OR LINES SHOWN HEREON TO TRUE BOUNDARY LOCATIONS

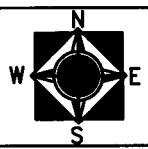

SHEET 1 OF 1