


13162.TIF
 STREET: LINDBERGH DR.

X - STREET: JESSE LN.
 OFFICIAL USE ONLY

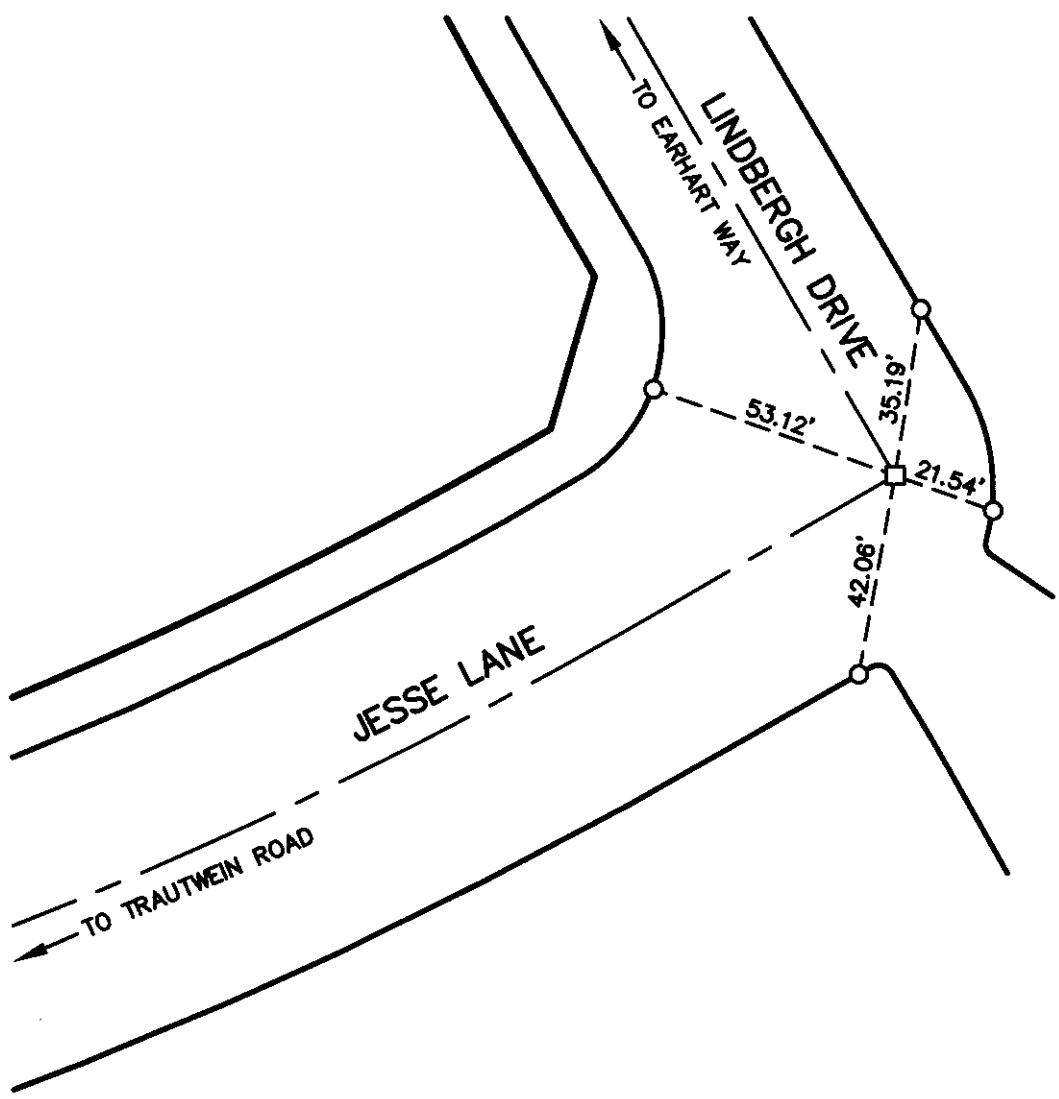


- INDICATES SET SPIKE & WASHER STAMPED L.S. 7734.
- INDICATES SET LEAD, TACK & TAG "L.S. 7734" ON T.C.

DRC  **Development Resource Consultants**
 Civil Engineering • Land Surveying • Land Planning
 800 S. ROCHESTER AVENUE, SUITE C
 ONTARIO, CA 91761 (909) 230-5241

SCALE: 1" = 40'
DATE: 03/10/08
DRAWN BY: ES
F.B.:
TR=SEC: -

OFFICIAL TIE PLAT
 CITY OF RIVERSIDE

CENTERLINE TIES FOR PARCEL MAP NO. 35117
 JESSE LANE AND LINDBERGH DRIVE



SHEET 1 OF 1

CADME MB: