

13163.TIF


Street: UNIVERSITY AVE

X-Street: SEDGEWICK AVE

SWING TIES

NOTE:
TIES ARE NAILS & CITY TIE TAG
IN T.C. AT B.C.R.'S & E.C.R.'S
UNLESS OTHERWISE NOTED

REF:
10033.TIF
7582.TIF
LL 11/14
CRFB 533/71

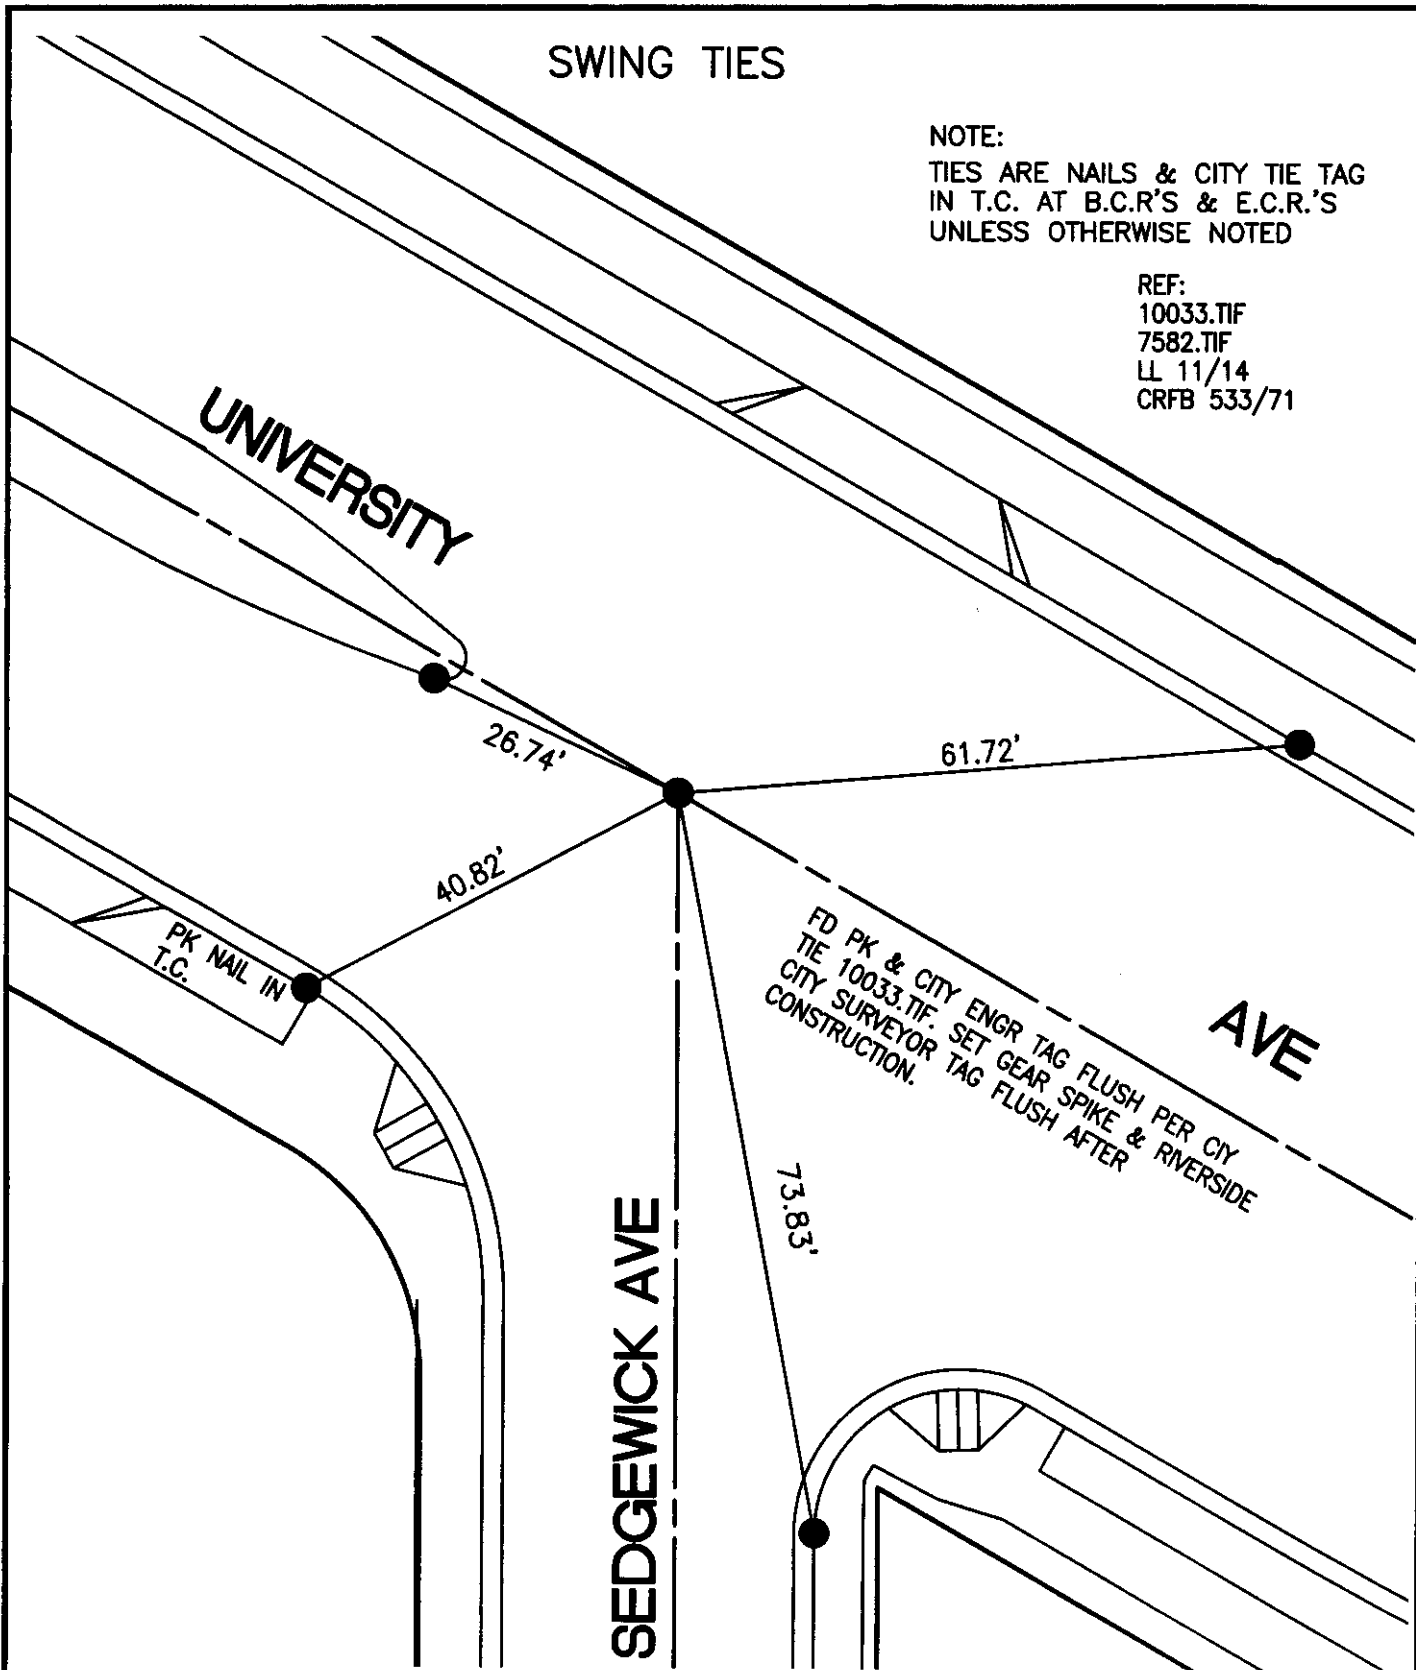

Scale: 1" = 20'

Date: 04/27/05

Drawn by: scurtis

F.B.:

TR-Sec: T2SR5W-25

OFFICIAL TIE PLAT CITY OF RIVERSIDE

These ties are for the purpose of perpetuating the found monumentation. No claim is made as to the relationship of the points or lines shown hereon to true boundary locations.

Sheet 1 of 1

Cadme MB: 40-2