


1317.71F

Street: OVERLOOK PKWY X-Street: CHATEAU RIDGE LN.

STREET **OVERLOOK PKWY** X-STREET **CHATEAU RIDGE LN.**
OFFICE USE ONLY

- INDICATES SET 1" I.P. FLUSH TAGGED L.S. 3547
- INDICATES SET NAIL IN TOP OF CURB
- ⊗ INDICATES SET NAIL AND L.S. TAG IN CURB ON LOT LINE PROJECTED UNLESS OTHERWISE NOTED

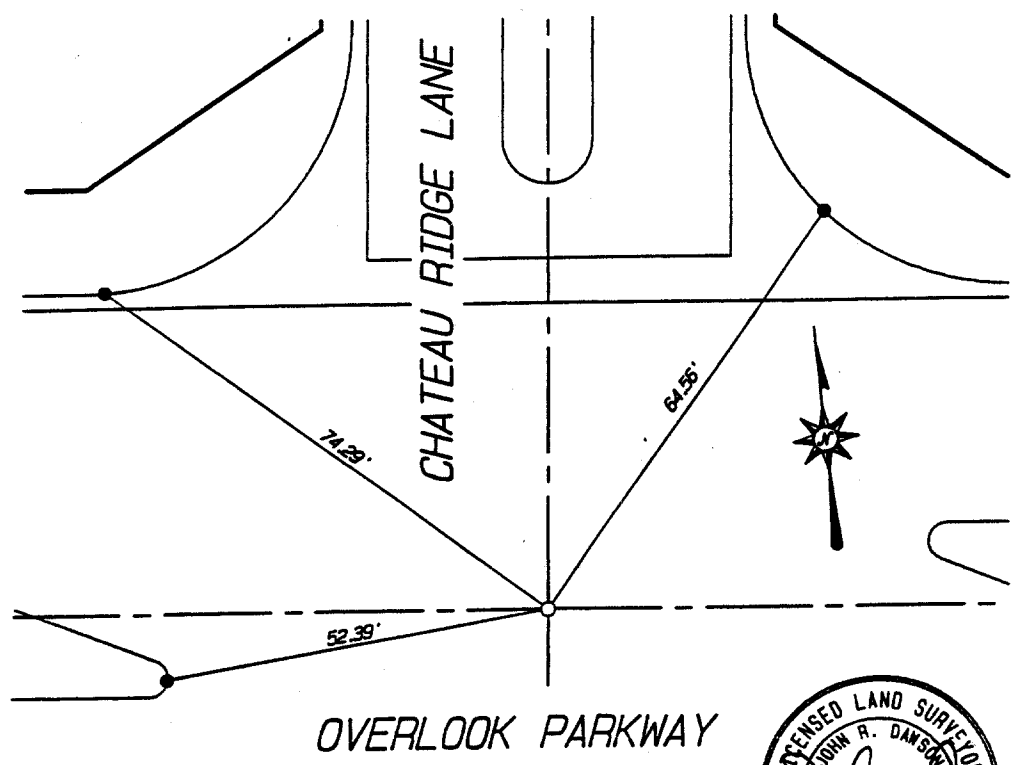

SCALE: 1" = 20'
 DATE: 12-17-98
 DR. BY: SRD
 W.O.: 012.13

OFFICIAL TIE PLAT
 CITY OF RIVERSIDE

SHEET 3

PREPARED BY: **INTEGRA ENGINEERING, INC.**
 LAND SURVEYORS & CIVIL ENGINEERS
 621 E. CARNEGIE DRIVE, #100, SAN BERNARDINO, CA 92408

OF 3 SHEETS

- ⊗ FD. Ramset Nail on T/C
- FD. LD. & TK. on T/C
- FD. "C" Nail on T/C
- Set LD. & TK. on T/C

Scale:
 Date:
 Drawn by:
 W.O.:
 F.B.:

OFFICIAL TIE PLAT
 CITY OF RIVERSIDE

These ties are for the purpose of perpetuating the found monumentation. No claim is made as to the relationship of the points or lines shown hereon to true boundary locations.

Sheet 1 of 1
 File No.: