


1318.TIF

Street: CHATHAM DR

OFFICIAL USE ONLY

X-Street: GLOUCESTER WAY

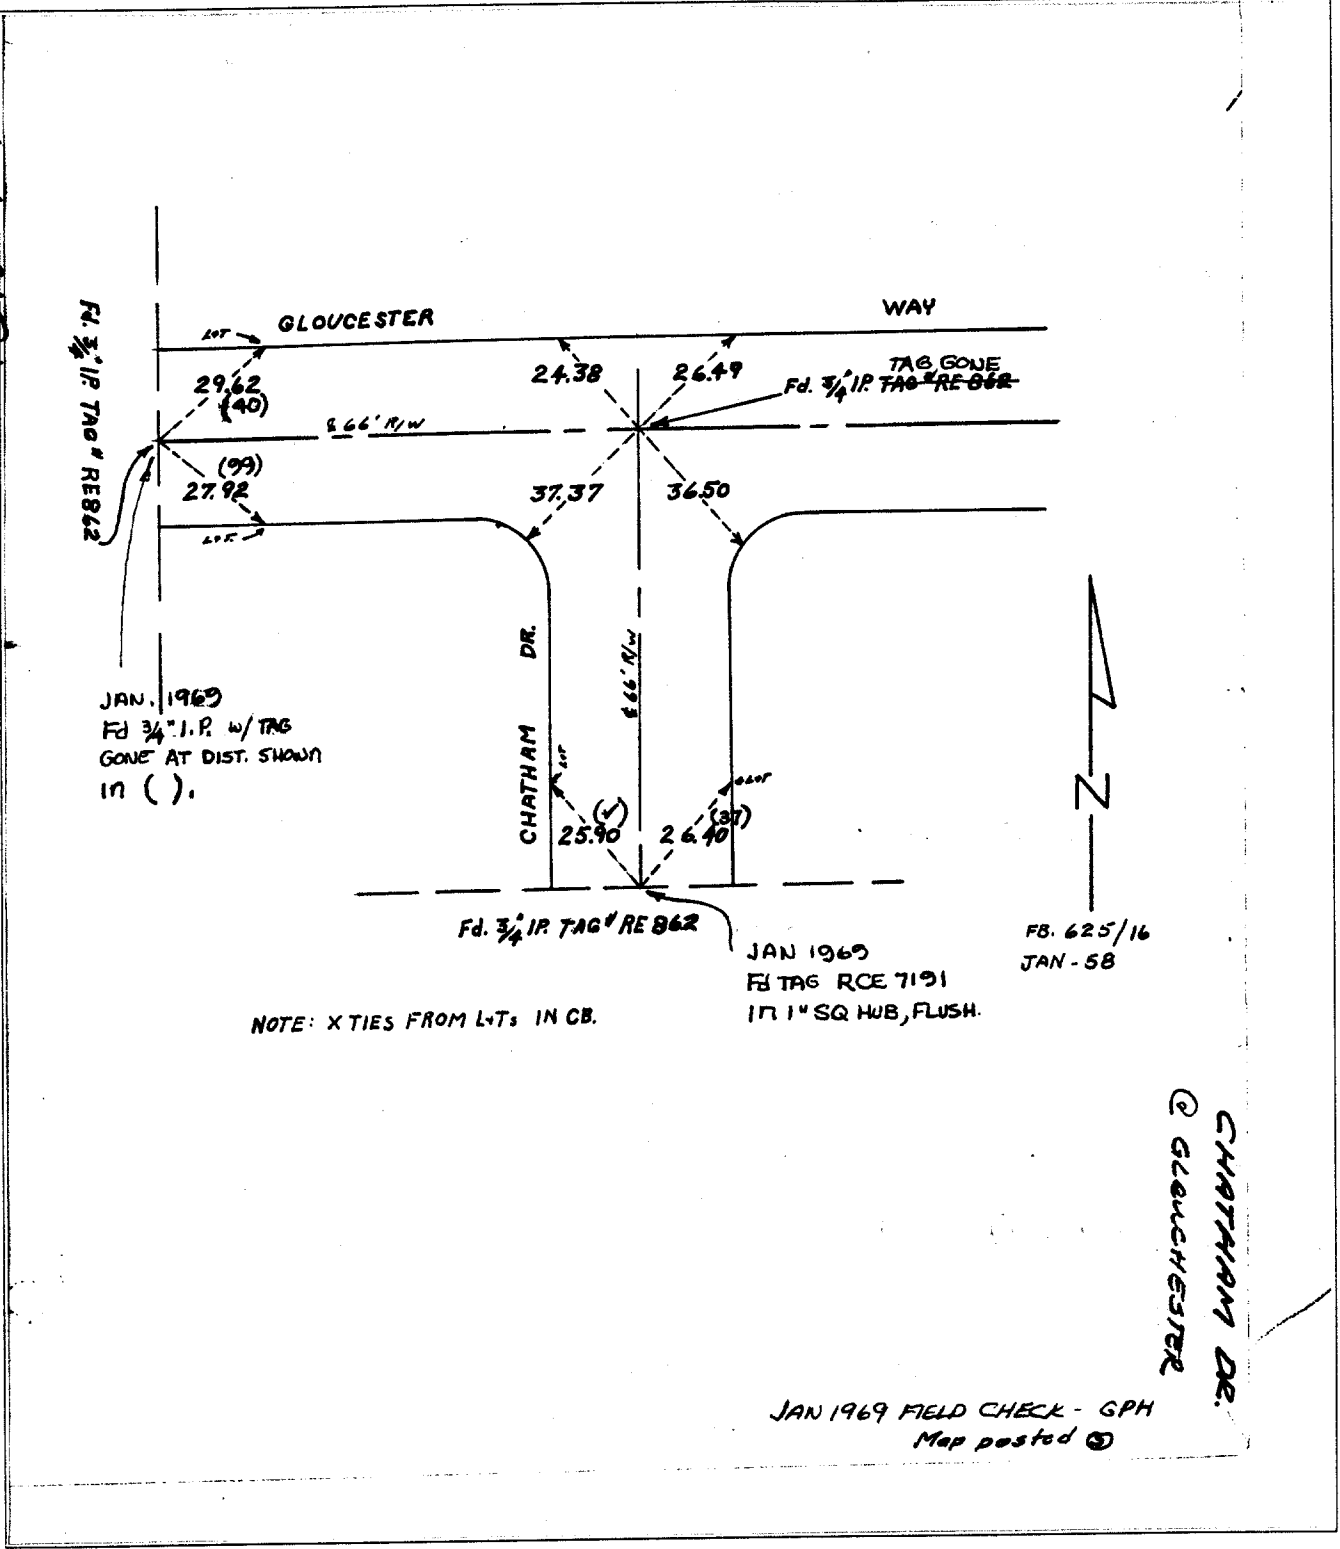

JAN. 1969
FD 3/4\" I.P. w/ TAG
GONE AT DIST. SHOWN
IN ().

Fd. 3/4\" I.P. TAG # RE 862

JAN 1969
FD TAG RCE 7191
17 1\" SQ HWB, FLUSH.

FB. 625/16
JAN - 58

NOTE: XTIES FROM L-Ts IN CB.

JAN 1969 FIELD CHECK - GPH
Map posted

CHATHAM DR.
GLOUCESTER

- ✕ FD. Ramset Nail on T/C
- FD. LD. & TK. on T/C
- FD. "C" Nail on T/C
- Set LD. & TK. on T/C

Scale:
Date:
Drawn by:
W.O.:
F.B.:

OFFICIAL TIE PLAT

CITY OF RIVERSIDE

These ties are for the purpose of perpetuating the found monumentation. No claim is made as to the relationship of the points or lines shown hereon to true boundary locations.

Sheet 1 of 1
File No.: