


13184.77E

STREET: BLUE SKY STREET
X-STREET: GOLDEN LANTERN ROAD
OFFICIAL USE ONLY


GOLDEN LANTERN ROAD

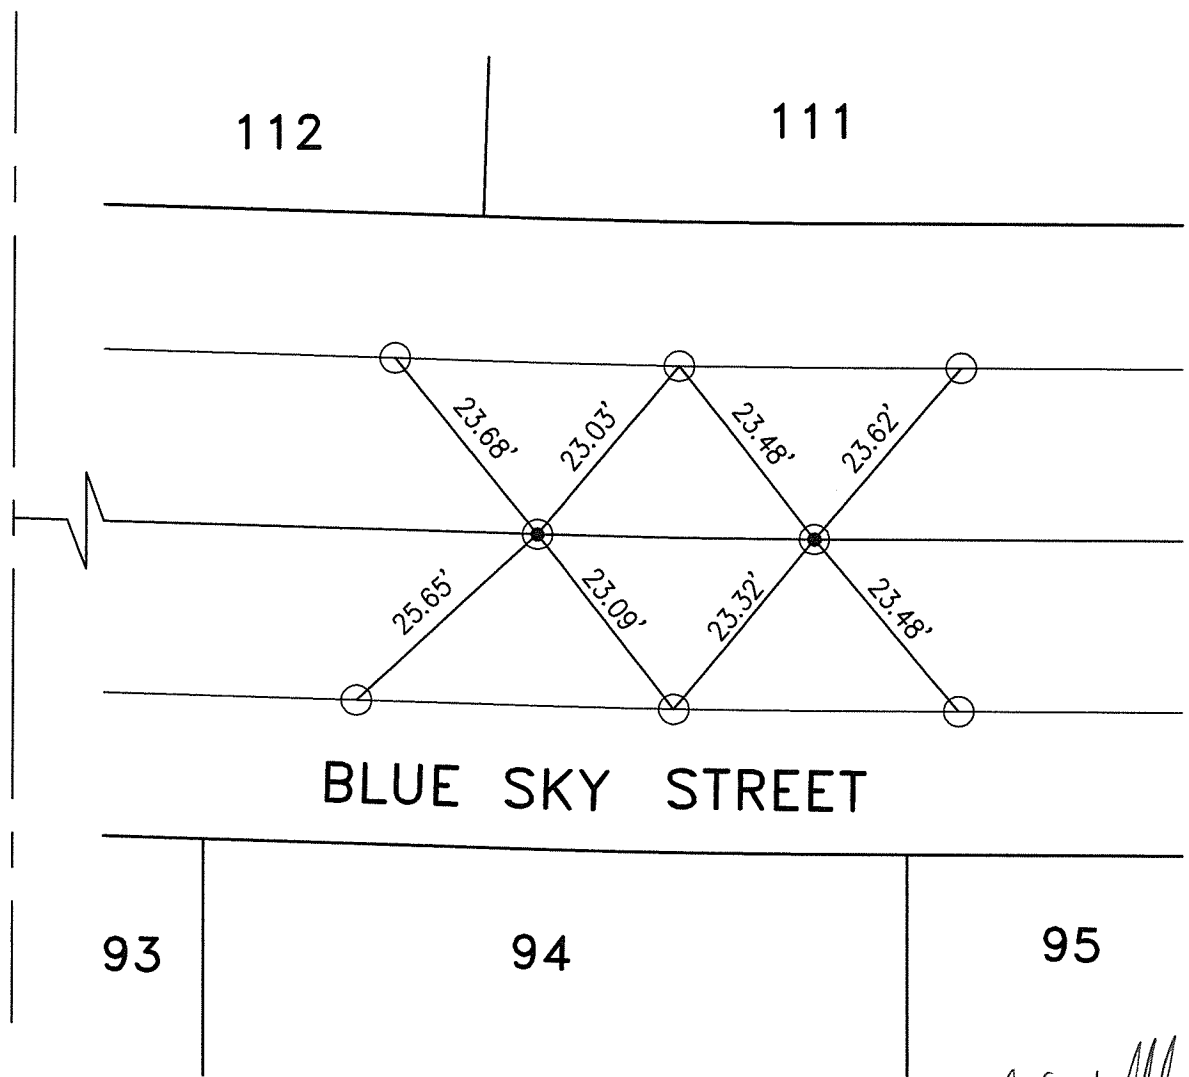

TRACT 29222
M.B. 410/5-9

- INDICATES SPIKE AND WASHER
R.C.E. 31574, SET FLUSH,
UNLESS OTHERWISE NOTED.
- INDICATES LEAD & TACK
IN TOP OF CURB
- INDICATES LEAD, TACK & TAG
R.C.E. 31574 IN TOP OF CURB


CSL Engineering, Inc.
11651 Sterling Avenue, Suite 'E'
Riverside, Ca 92503
(951) 785-5122

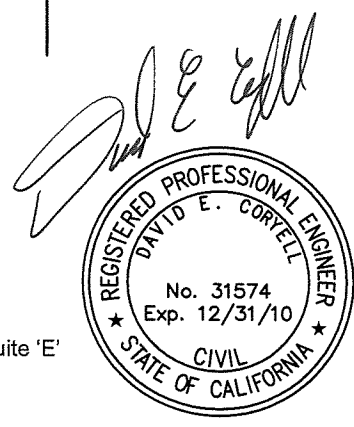

SCALE: 1"=20'
DATE: 04-09-09
DRAWN BY: SLL
F.B.:
SEC: 30 T.3S.,R.4W

OFFICIAL TIE PLAT CITY OF RIVERSIDE

THESE TIES ARE FOR THE PURPOSE OF PERPETUATING THE FOUND MONUMENTATION. NO CLAIM IS MADE AS THE RELATIONSHIP OF THE POINTS OR LINES SHOWN HEREON TO TRUE BOUNDARY LOCATIONS

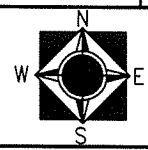

SHEET 1 OF 1