


CENTERLINE TIE SHEET

SHEET 3 OF 9

13188.TIF



SCALE: 1" = 50'

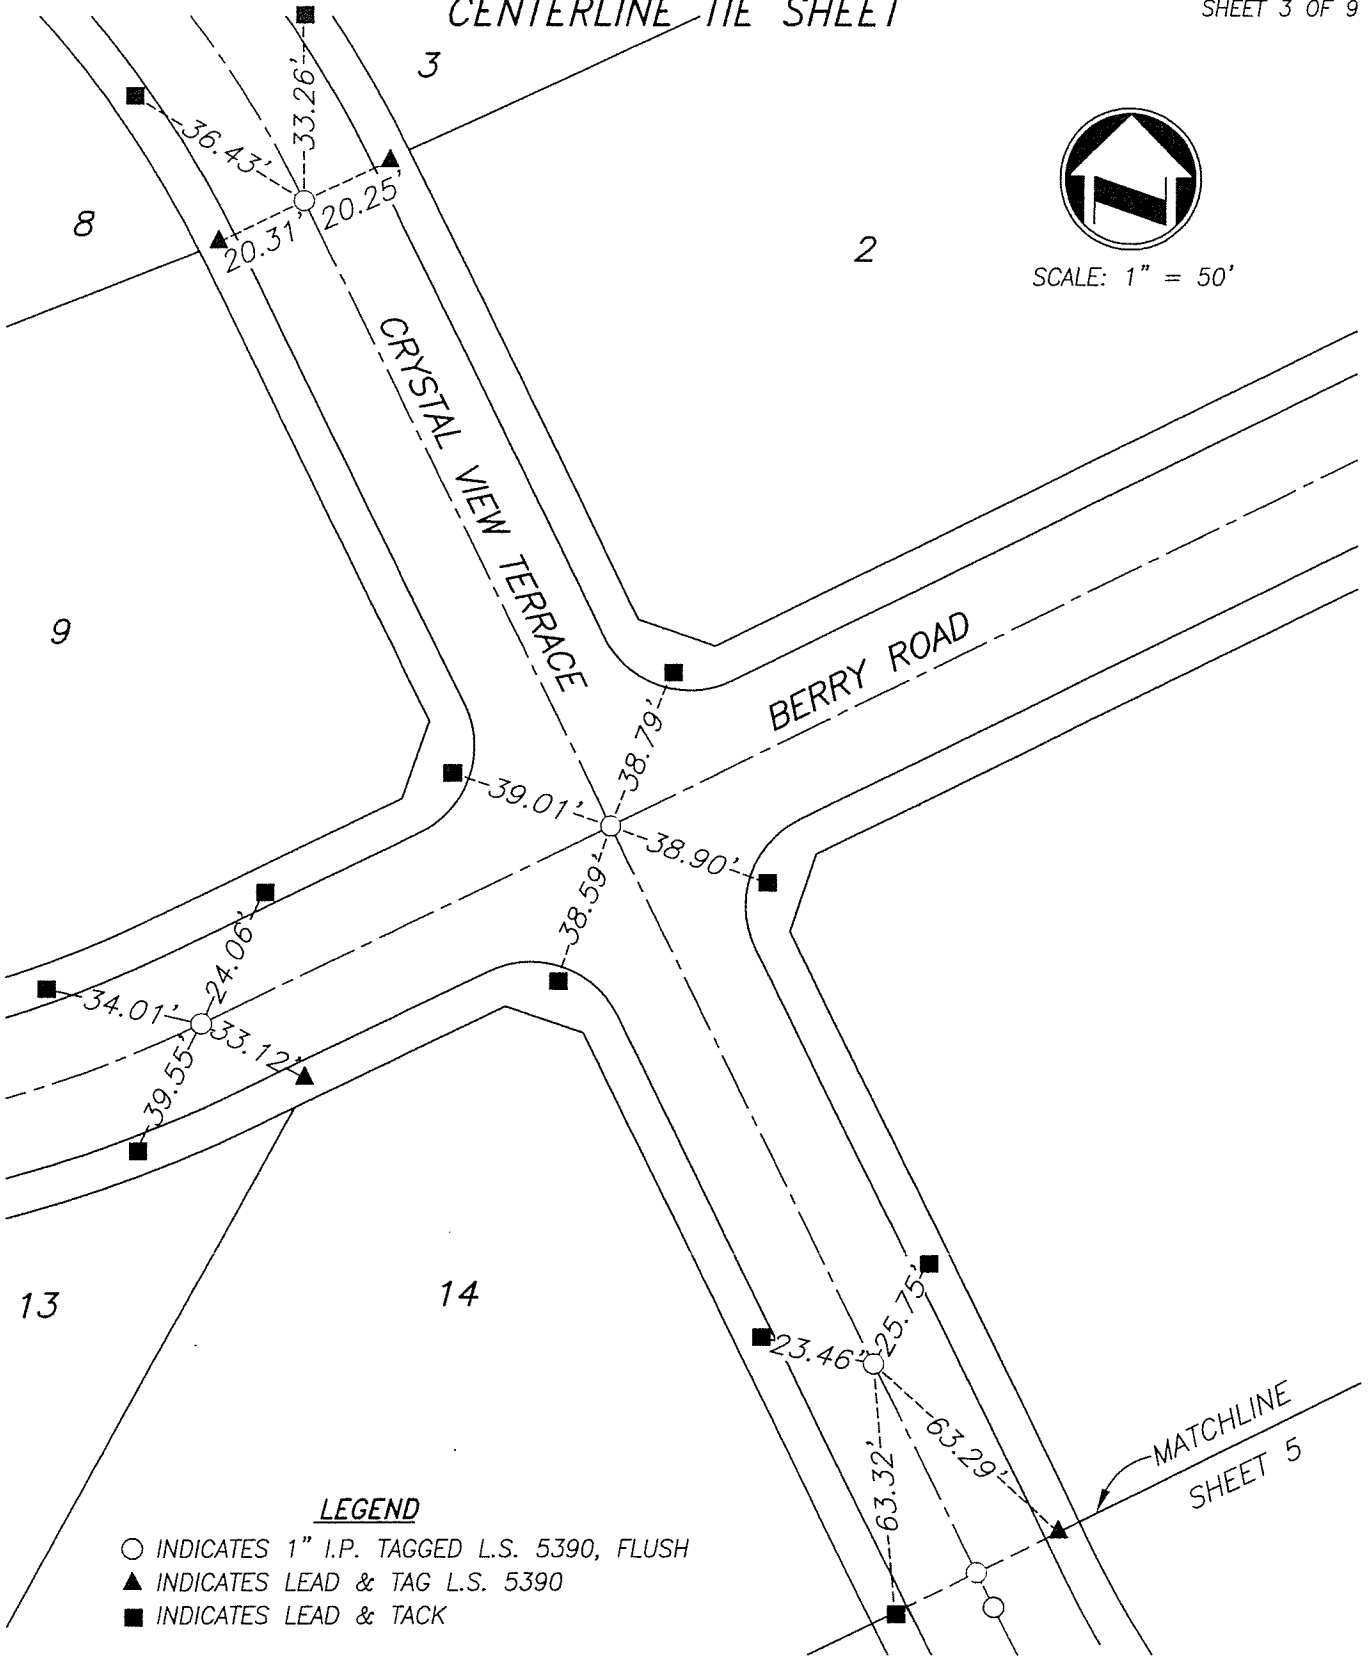

LEGEND

- INDICATES 1" I.P. TAGGED L.S. 5390, FLUSH
- ▲ INDICATES LEAD & TAG L.S. 5390
- INDICATES LEAD & TACK

PREPARED BY:

adkan
ENGINEERS

CIVIL ENGINEERING • SURVEYING • PLANNING
 6820 AIRPORT DRIVE, RIVERSIDE, CA 92504
 TEL: (951) 688-0241 • FAX: (951) 688-0599

CENTERLINE TIE SHEET

JOB: TRACT NO. 25219-2

JOB NO: 6873

CLIENT: GRAND PACIFIC COMMUNITIES

DATE: 08/23/2007