


CENTERLINE TIE SHEET

SHEET 8 OF 9

13193.TIF

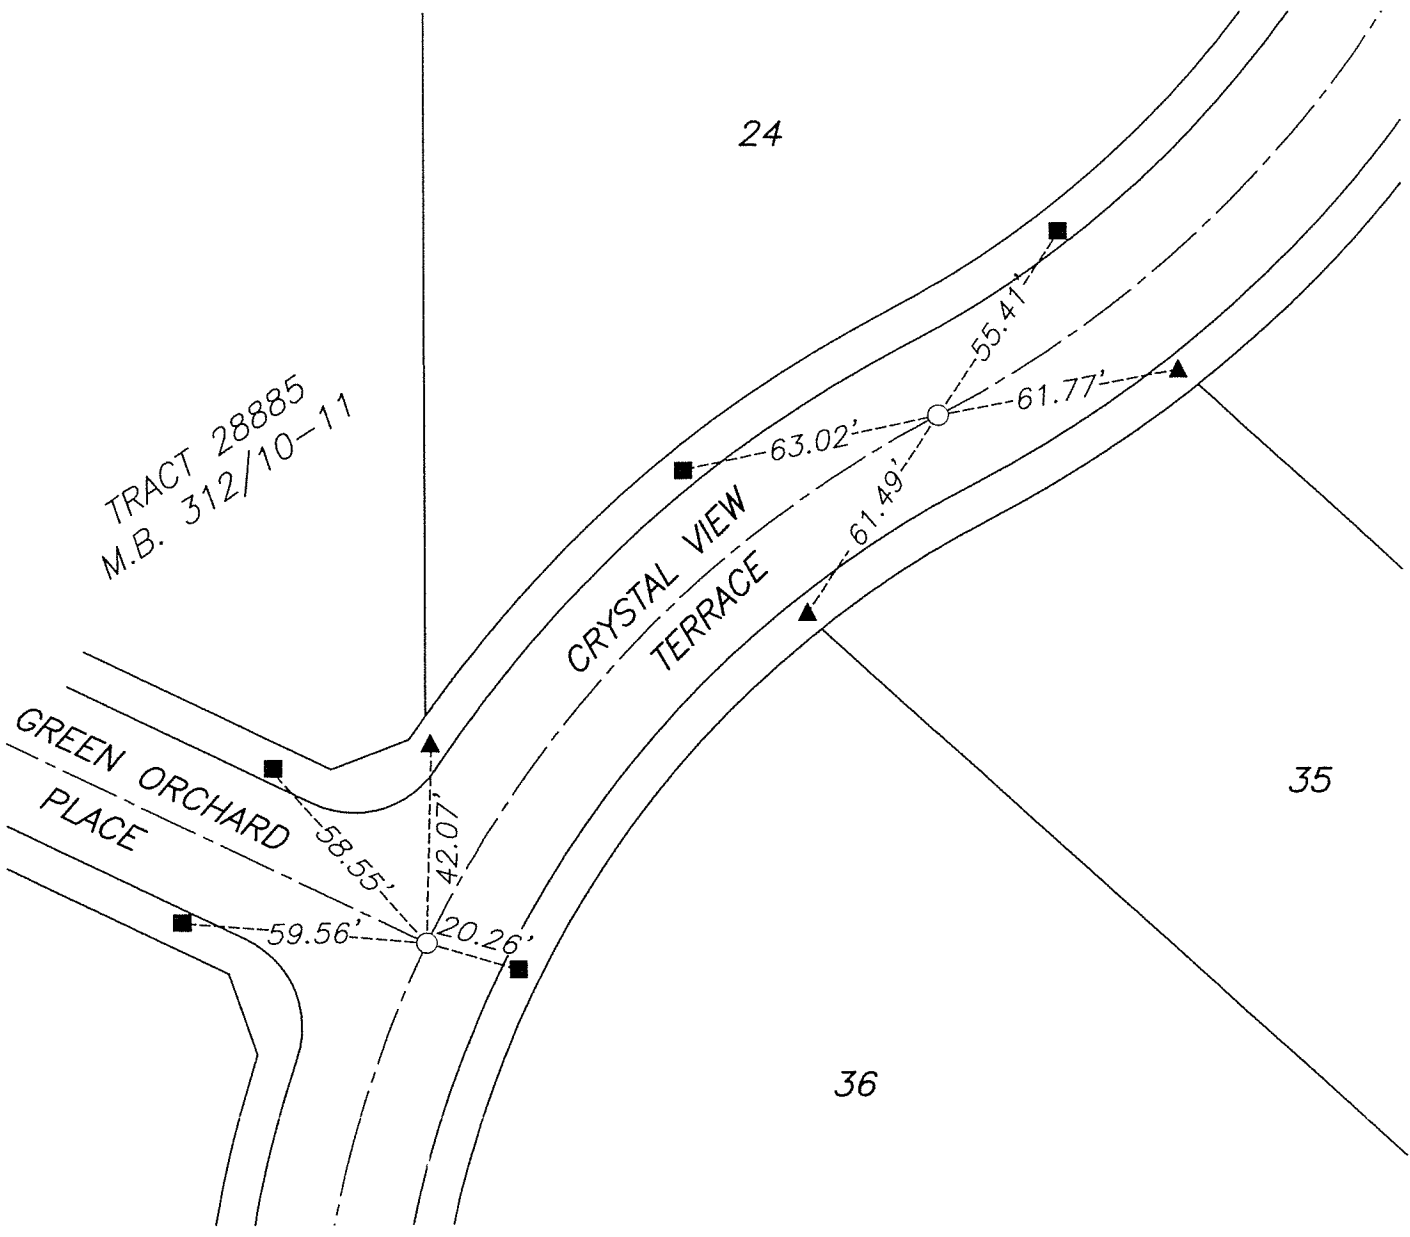

SCALE: 1" = 50'

**LEGEND**

- INDICATES 1" I.P. TAGGED L.S. 5390, FLUSH
- ▲ INDICATES LEAD & TAG L.S. 5390
- INDICATES LEAD & TACK

PREPARED BY:

**adkan**  
**ENGINEERS**

CIVIL ENGINEERING • SURVEYING • PLANNING  
6820 AIRPORT DRIVE, RIVERSIDE, CA 92504  
TEL: (951) 688-0241 FAX: (951) 688-0599

CENTERLINE TIE SHEET

JOB: TRACT NO. 25219-2

JOB NO: 6873

CLIENT: GRAND PACIFIC COMMUNITIES

DATE: 08/23/2007

U:\Projects\Grand Pacific\Final Map\6873-FINAL-MON-SET.dwg