


13196.TIF


Street: COTTONWOOD AVE

X-Street: SYCAMORE CANYON BLVD

OFFICIAL USE ONLY

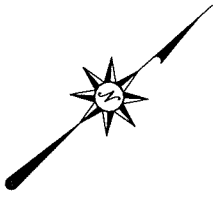

PARCEL MAP 34026
PARCEL 5
P.M. 223/78-82

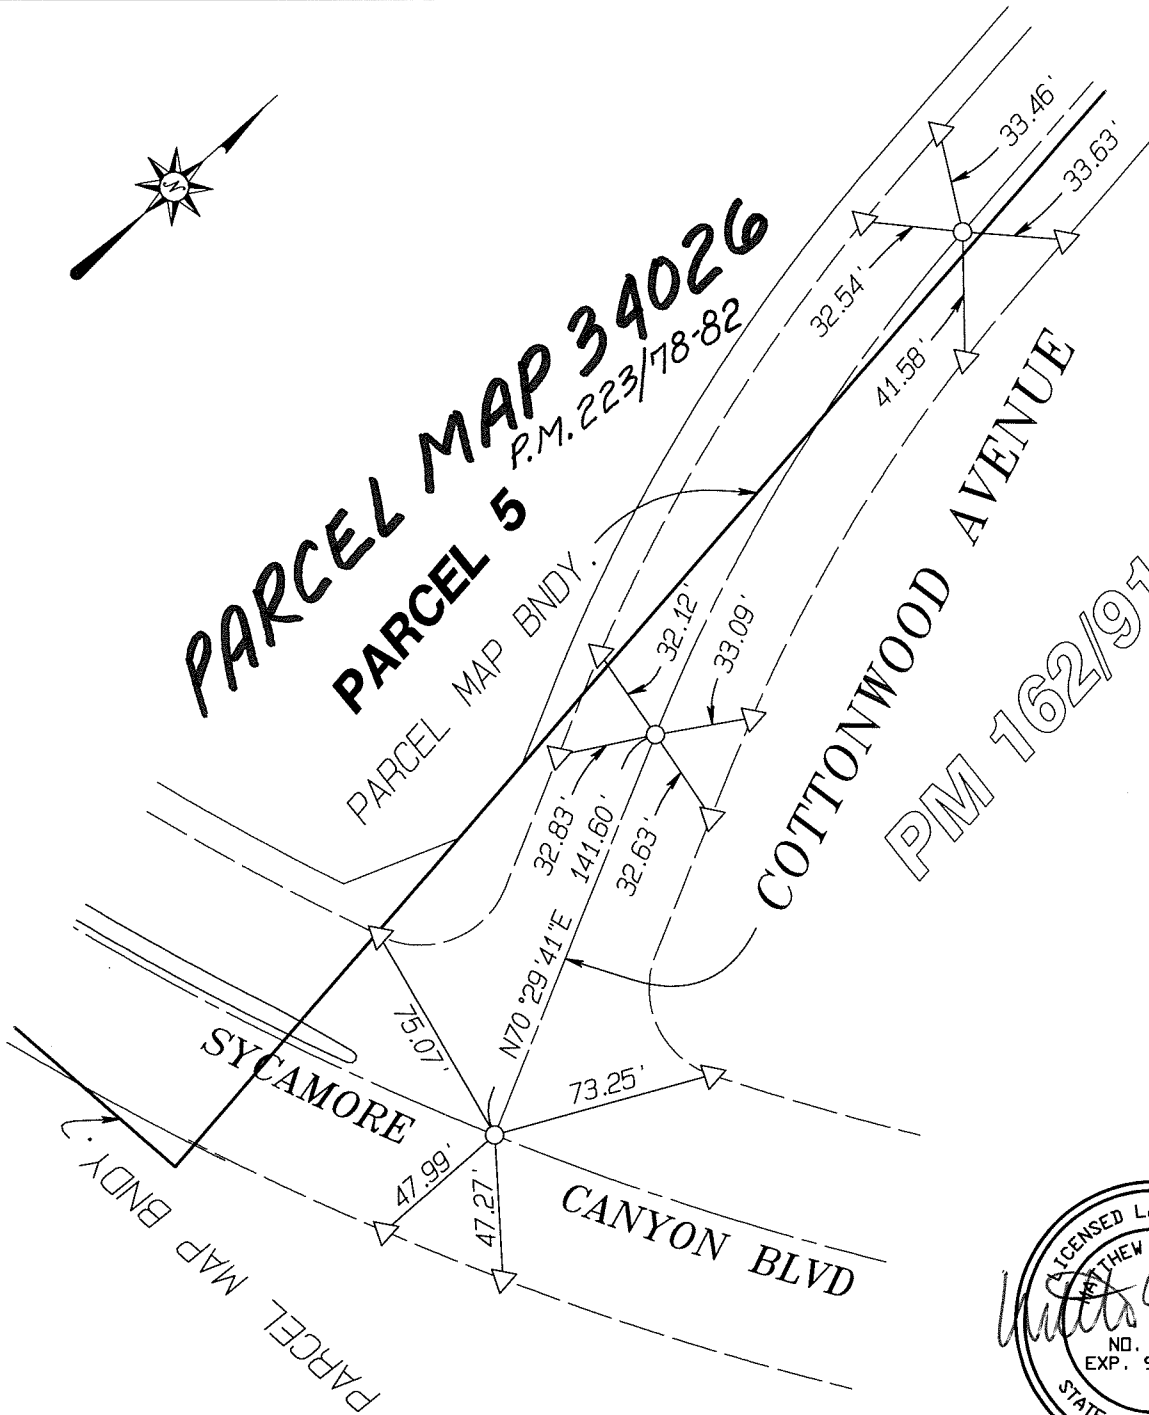

PM 162/91-98



- INDICATES SET 1" I.P. STAMPED LS 5529, FLUSH
- △ INDICATES SET RAMSET NAIL IN TOP OF CURB

ALBERT A. WEBB CIVIL ENGINEERS
WEBB
 ASSOCIATES
 3788 MCCRAY ST.
 RIVERSIDE CA. 92506
 (951) 686-1070

SCALE:	NTS
DATE:	11-12-2008
CHK. BY:	<i>AMJ</i>
DR. BY:	<i>JCR</i>
W.D.:	05-033A
F.B.:	2002

OFFICIAL TIE PLAT
 CITY OF RIVERSIDE
 PARCEL MAP NO. 34026

SHEET	3
OF	4 SHEETS
FILE NO.:	PM_TIES.ppt