


PLANS PREPARED BY:

**adkan**  
**ENGINEERS**  
Civil Engineering · Surveying · Planning

CENTERLINE TIE SHEET

JOB PARCEL MAP NO. 36029 JOB NO. 7493  
DRAWN BY: E.T. DATE 09/2008 SHEET NO. 2 OF 6

13413.11F

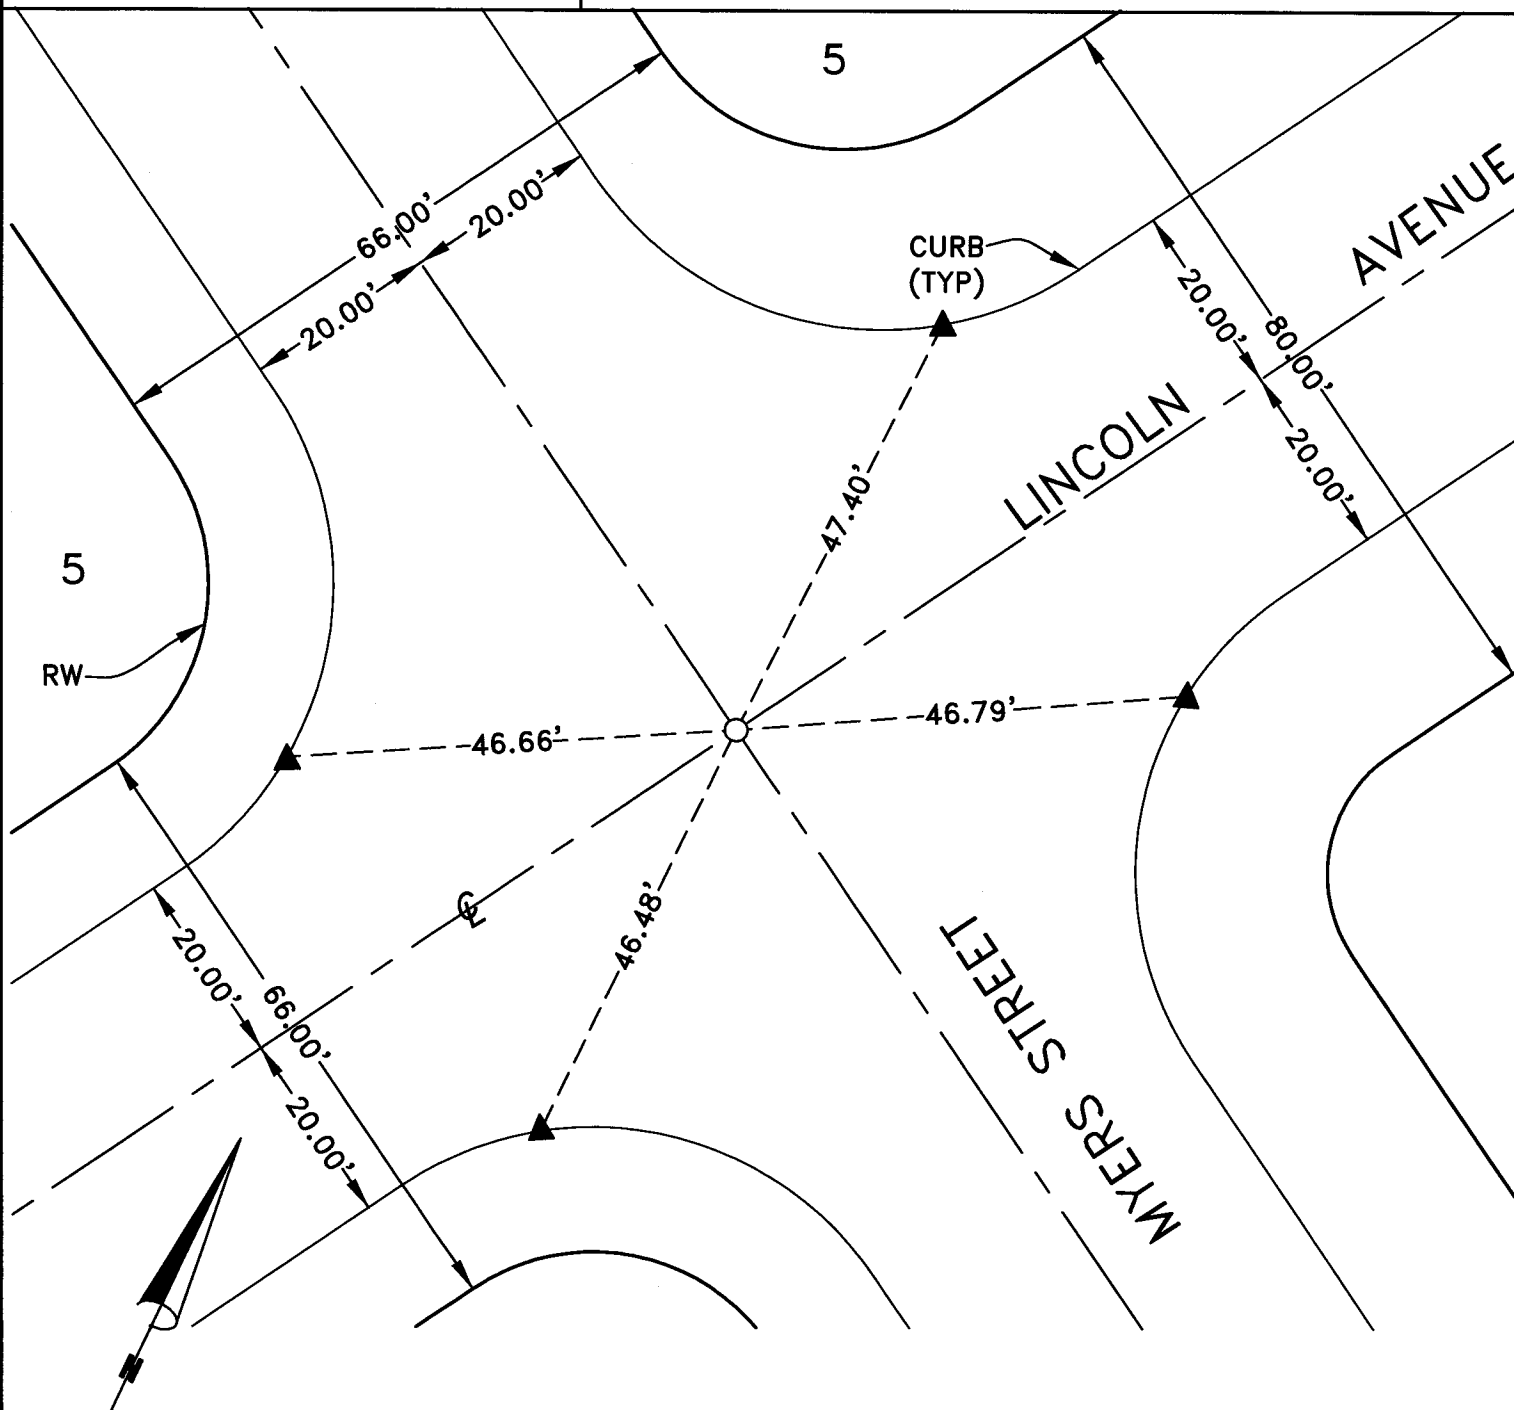

SCALE : 1" = 20'

**LEGEND:**

- SET TAG LS 5390 IN EXISTING 1 1/4" PIPE, FLUSH
- ▲ INDICATES SET LEAD AND TAG "LS 5390 TIE" IN TOP OF CURB

*Edy Powell Adkison*  
 \_\_\_\_\_  
 EDY POWELL ADKISON  
 L.S. 5390, EXPIRES 9/30/10

