


13250.71E

STREET: LURIN AVENUE


OFFICIAL USE ONLY

X-STREET: WOOD ROAD

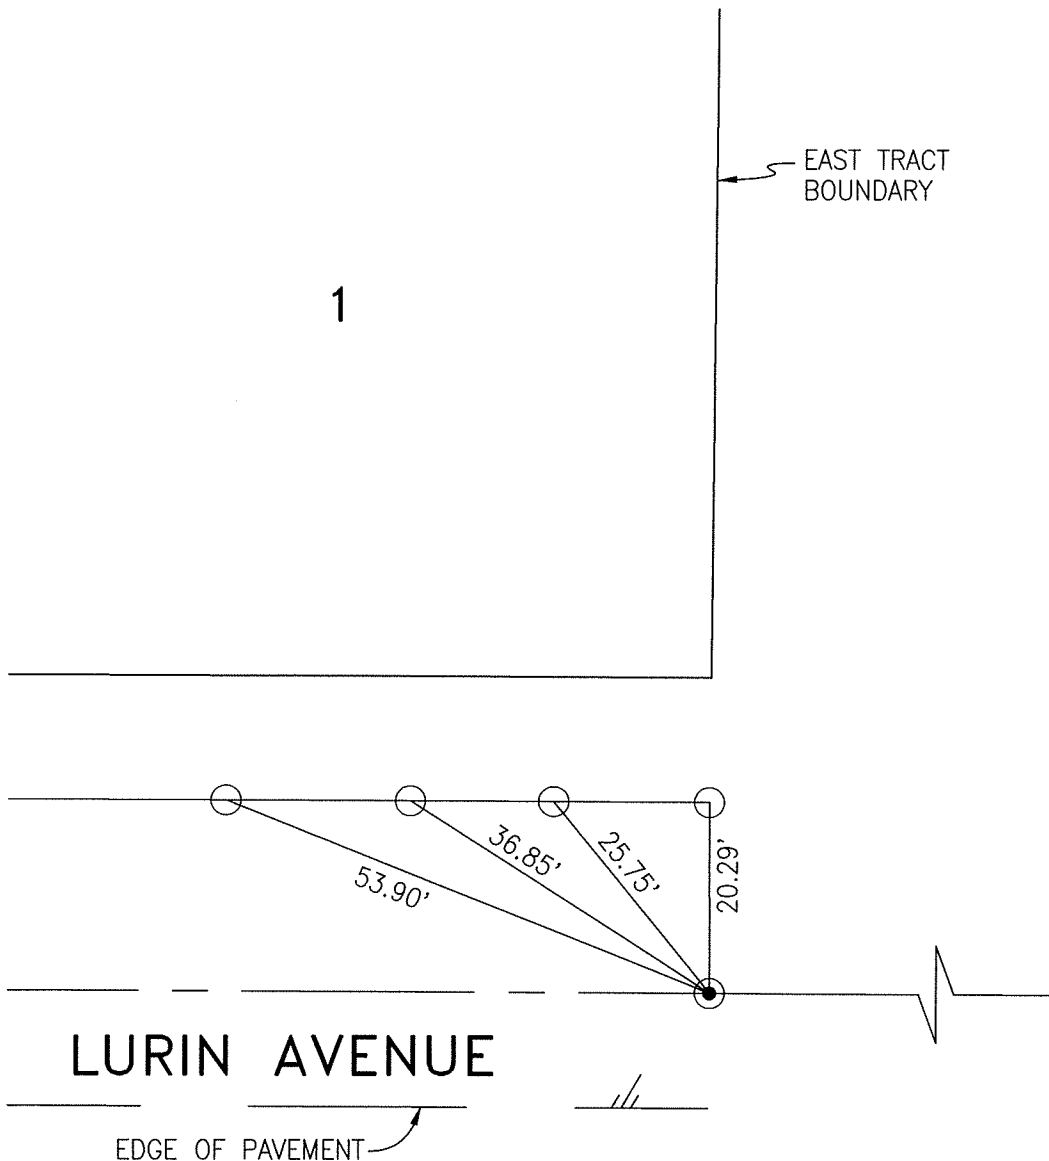

TRACT 31360
M.B. 392/43-47

- INDICATES SPIKE AND WASHER R.C.E. 31574, SET FLUSH, UNLESS OTHERWISE NOTED.
- INDICATES LEAD & TACK IN TOP OF CURB
- INDICATES LEAD, TACK & TAG R.C.E. 31574 IN TOP OF CURB

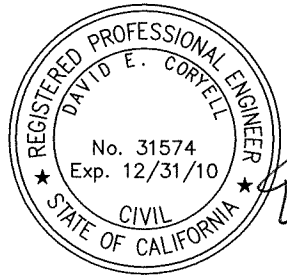

David E. Corryell

CSL Engineering, Inc.
 11651 Sterling Avenue, Suite E
 Riverside, CA 92503
 (951) 785-5122

SCALE: 1"=20'
DATE: 04-09-09
DRAWN BY: SLL
F.B.:
SEC: 30 T.3S.,R.4W

OFFICIAL TIE PLAT
CITY OF RIVERSIDE

THESE TIES ARE FOR THE PURPOSE OF PERPETUATING THE FOUND MONUMENTATION. NO CLAIM IS MADE AS THE RELATIONSHIP OF THE POINTS OR LINES SHOWN HEREON TO TRUE BOUNDARY LOCATIONS

SHEET 1 OF 1