

132.52.71E


STREET: LEMONWOOD LANE
X-STREET: SAGEBRUSH STREET
OFFICIAL USE ONLY

52

51

50

LEMONWOOD LANE

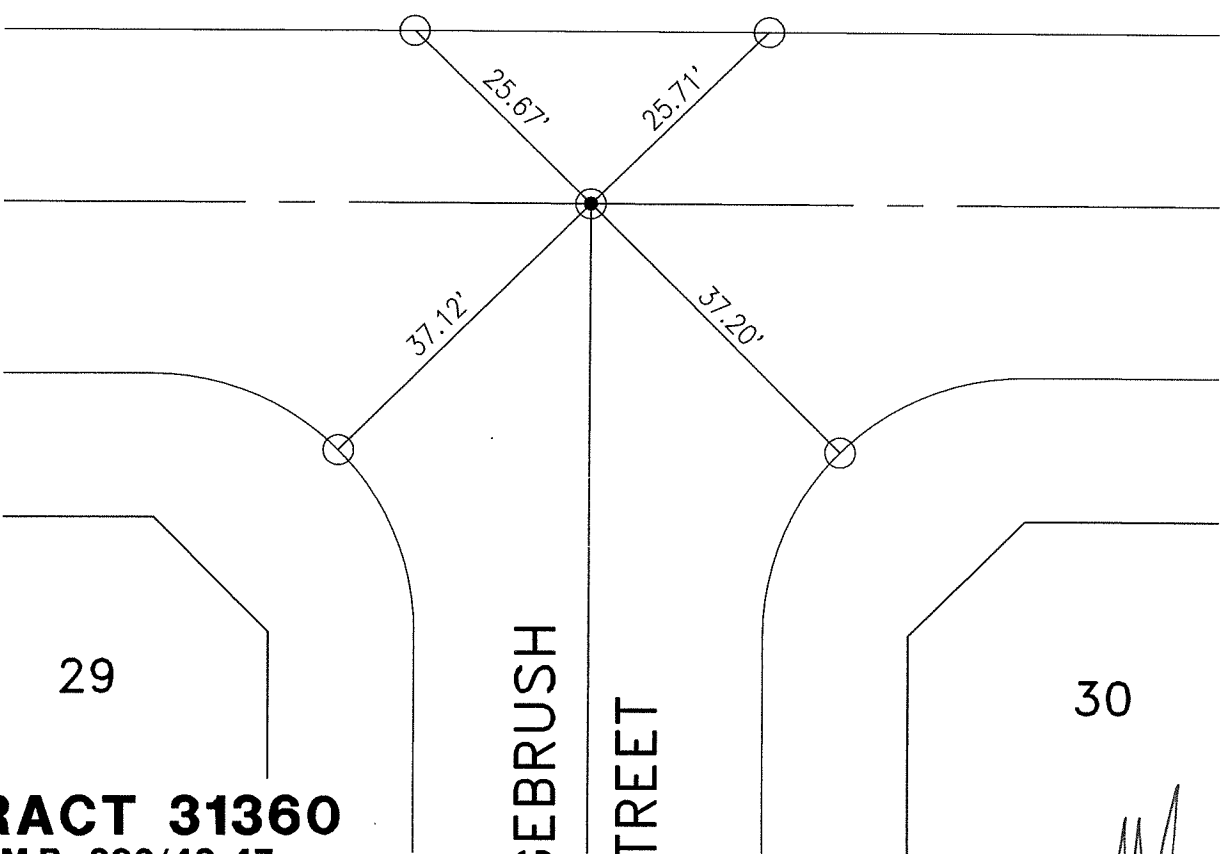

29

30

SAGEBRUSH STREET

TRACT 31360
M.B. 392/43-47

- ⊙ INDICATES SPIKE AND WASHER RCE 31574, SET FLUSH, UNLESS OTHERWISE NOTED.
- INDICATES LEAD & TACK IN TOP OF CURB
- INDICATES LEAD, TACK & TAG R.C.E. 31574 IN TOP OF CURB



David E. Corbell


CSL Engineering, Inc.
11651 Sterling Avenue, Suite E
Riverside, CA 92503
(951) 785-5122

SCALE: 1"=20'
DATE: 04-09-09
DRAWN BY: SLL
F.B.:
SEC: 30 T.3S.,R.4W

OFFICIAL TIE PLAT

CITY OF RIVERSIDE

THESE TIES ARE FOR THE PURPOSE OF PERPETUATING THE FOUND MONUMENTATION. NO CLAIM IS MADE AS THE RELATIONSHIP OF THE POINTS OR LINES SHOWN HEREON TO TRUE BOUNDARY LOCATIONS

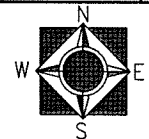

SHEET 1 OF 1