


Street:

MARKET STREET

OFFICIAL USE ONLY

X-Street:

RIVERA STREET

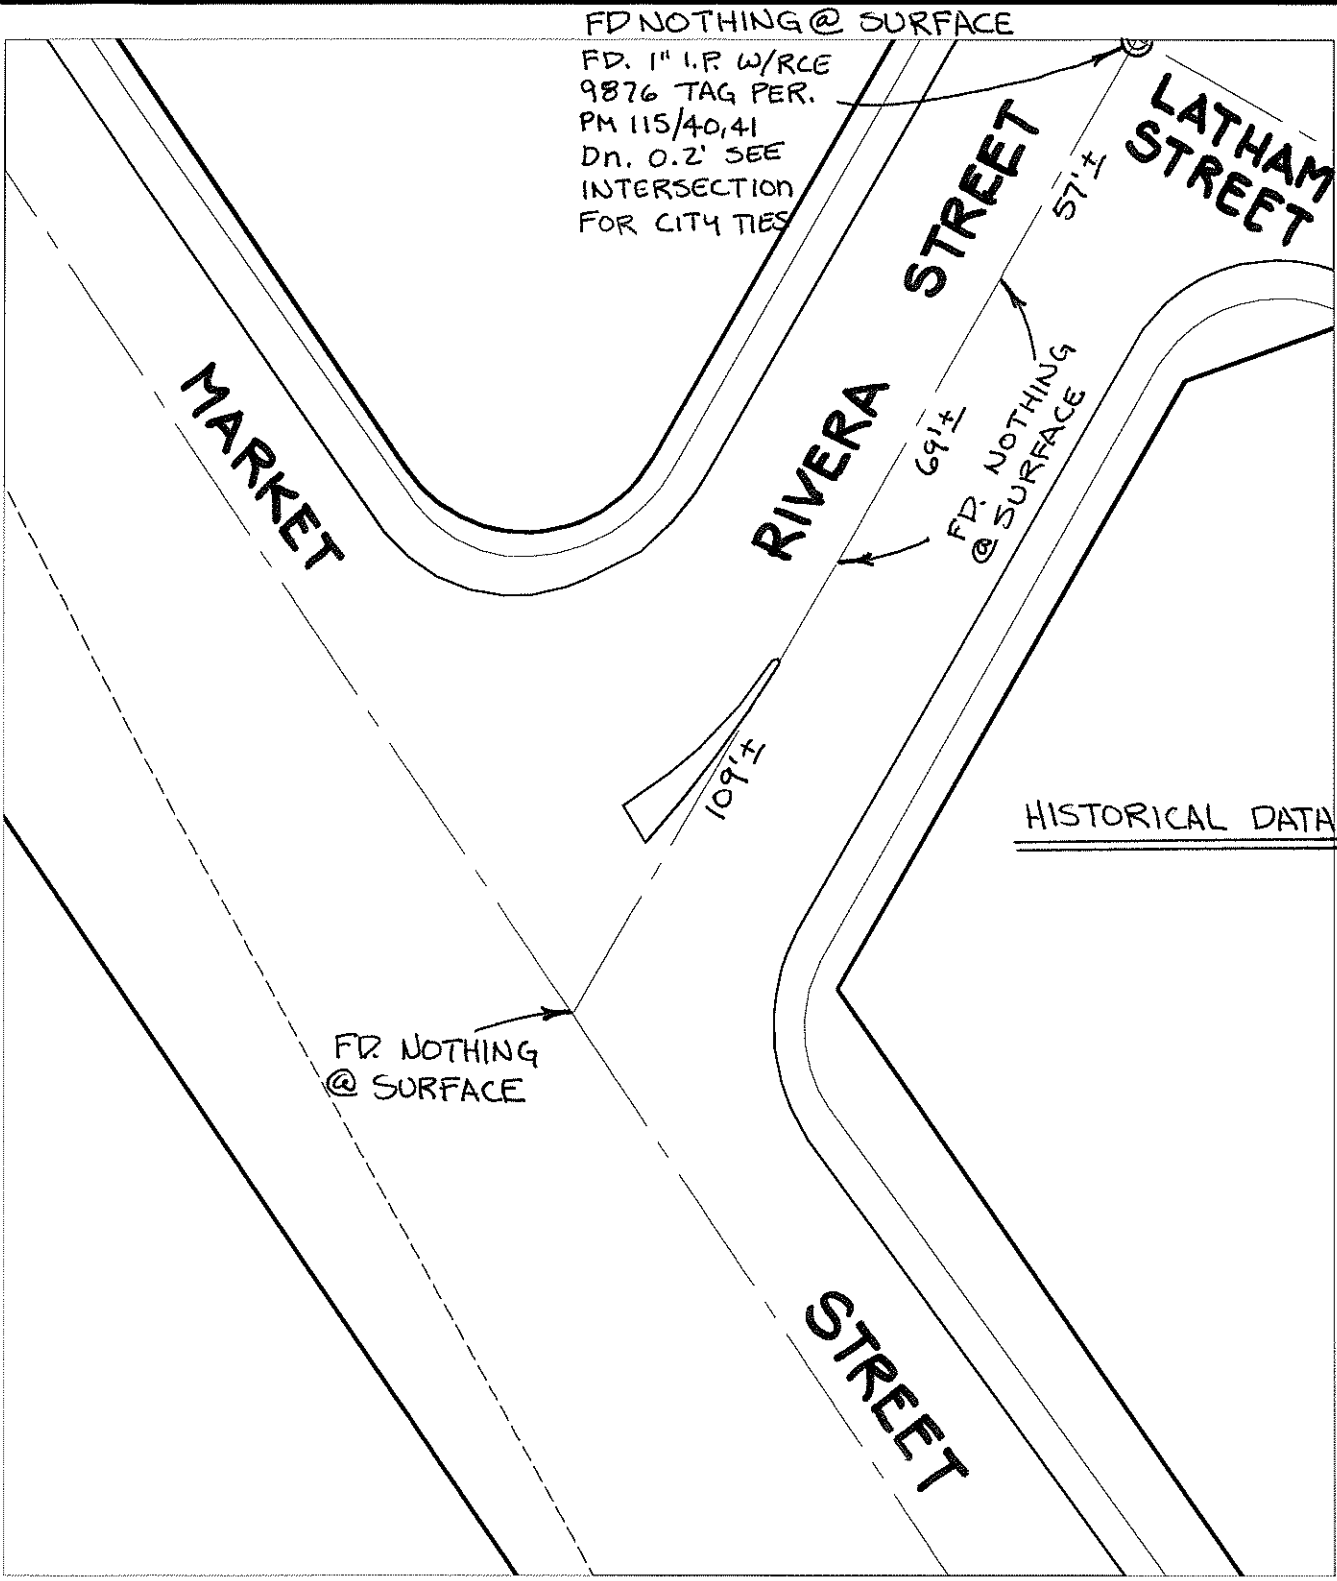

FD NOTHING @ SURFACE
 FD. 1" I.P. W/RCE
 9876 TAG PER.
 PM 115/40,41
 Dn. 0.2' SEE
 INTERSECTION
 FOR CITY TIES

69'±
 FD. NOTHING
 @ SURFACE

57'±

7.601

HISTORICAL DATA


FD NOTHING
 @ SURFACE

- ✕ FD. Ramset Nail on T/C ● FD. LD. & TK. on T/C P.K. and City Engineer tag to be set @ surface after street construction is complete. (If possible)
- FD. "C" Nail on T/C ○ Set LD. & TK. on T/C

Scale: 1" = 40'
 Date: 06/02/08
 Drawn by: pw
 F.B.:
 TR-Sec: -

OFFICIAL TIE PLAT
CITY OF RIVERSIDE

These ties are for the purpose of perpetuating the found monumentation. No claim is made as to the relationship of the points or lines shown hereon to true boundary locations.



Sheet 1 of 1
 Cadme MB: 9-8