

13324.TIF


Street:

COLORADO AVE.

OFFICIAL USE ONLY

X-Street:

JACKSON ST.

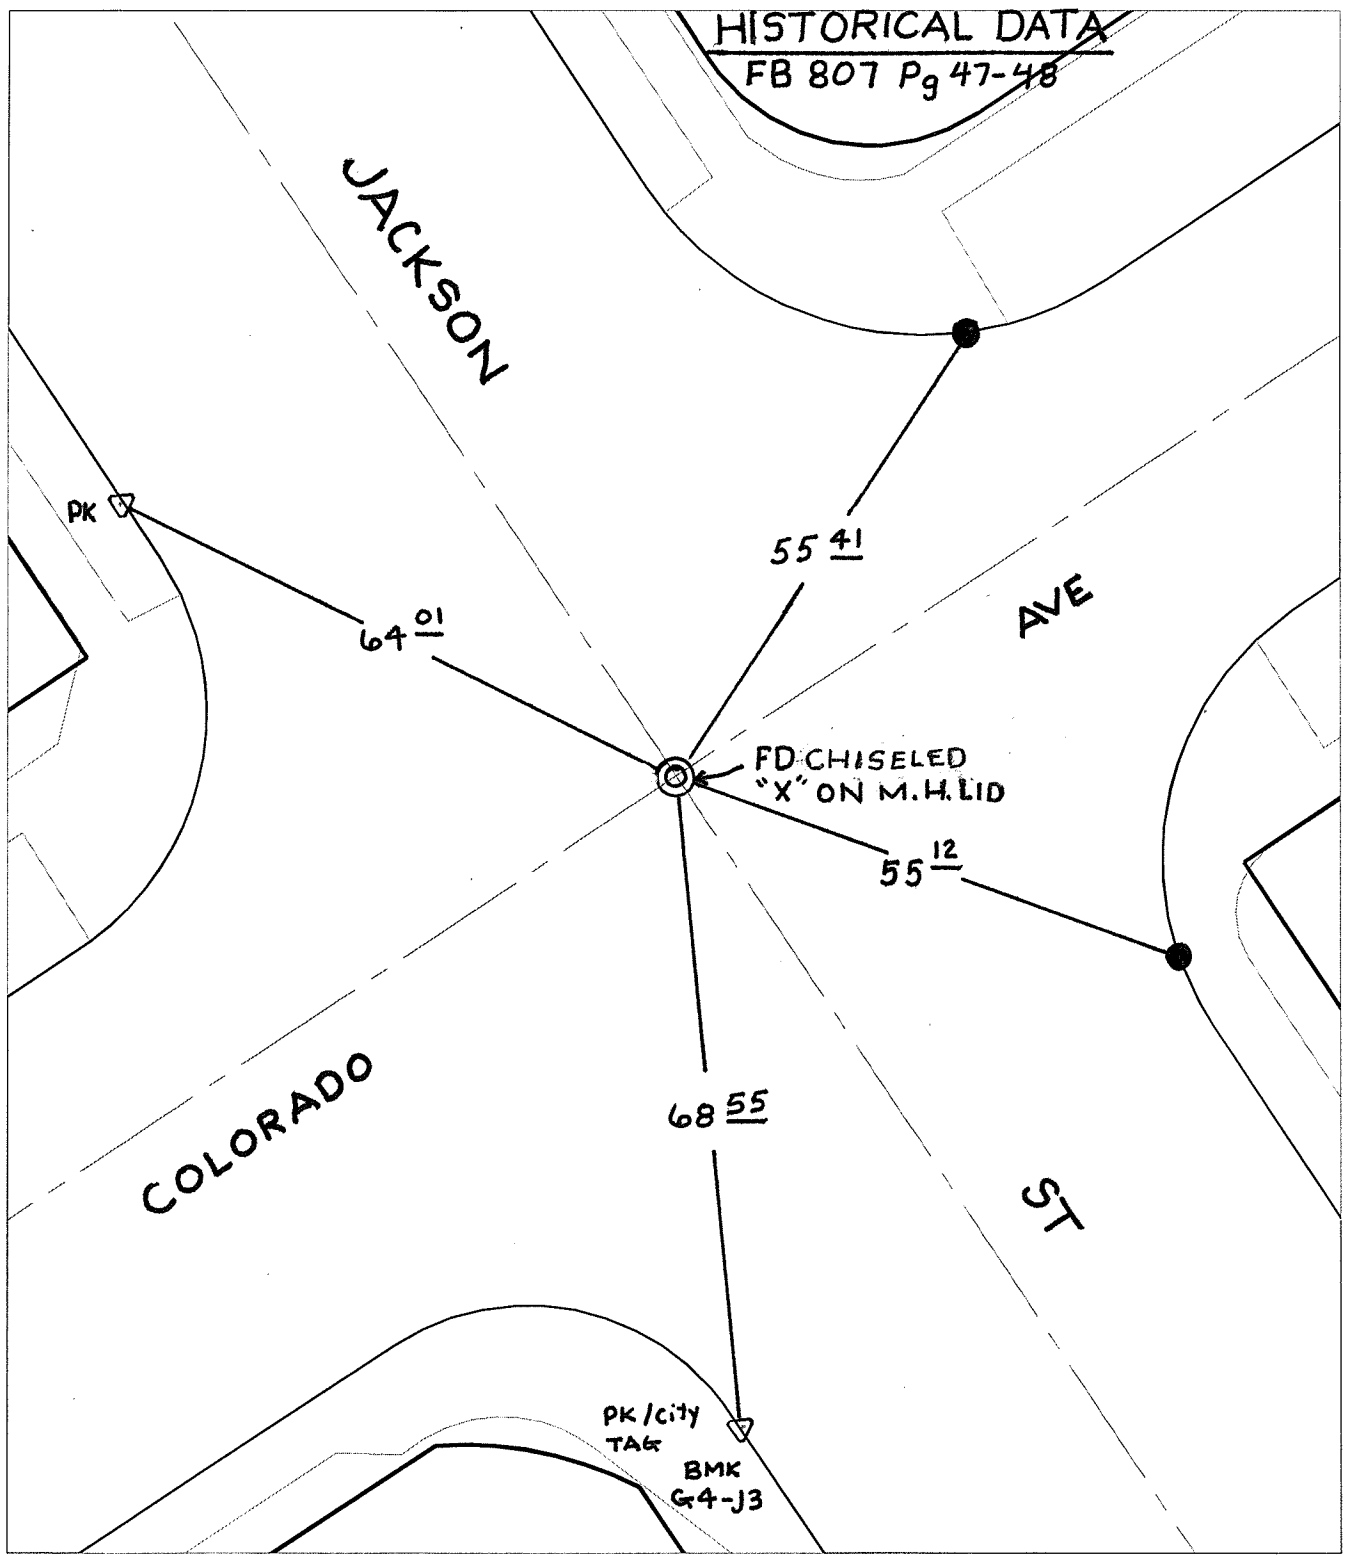

HISTORICAL DATA  
FB 807 Pg 47-48

JACKSON

AVE

COLORADO

ST

PK

64 <sup>01</sup>/<sub>100</sub>

55 <sup>41</sup>/<sub>100</sub>

FD CHISELED  
"X" ON M.H. LID

55 <sup>12</sup>/<sub>100</sub>

68 <sup>55</sup>/<sub>100</sub>

PK / city  
TAG  
BMK  
G4-J3

- ✕ FD. Ramset Nail on T/C      ● FD. LD. & TK. on T/C      P.K. and City Engineer tag to be set @ surface after street construction is complete. (If possible)
- FD. "C" Nail on T/C      ○ Set LD. & TK. on T/C

Scale: 1" = 20'

Date: 11/26/08


Drawn by: DBUENO

F.B.:

TR-Sec: T3SR5W-6

**OFFICIAL TIE PLAT**  
CITY OF RIVERSIDE

*These ties are for the purpose of perpetuating the found monumentation. No claim is made as to the relationship of the points or lines shown hereon to true boundary locations.*



Sheet 1 of 1

Cadme MB: 50-8