


13346.TIF

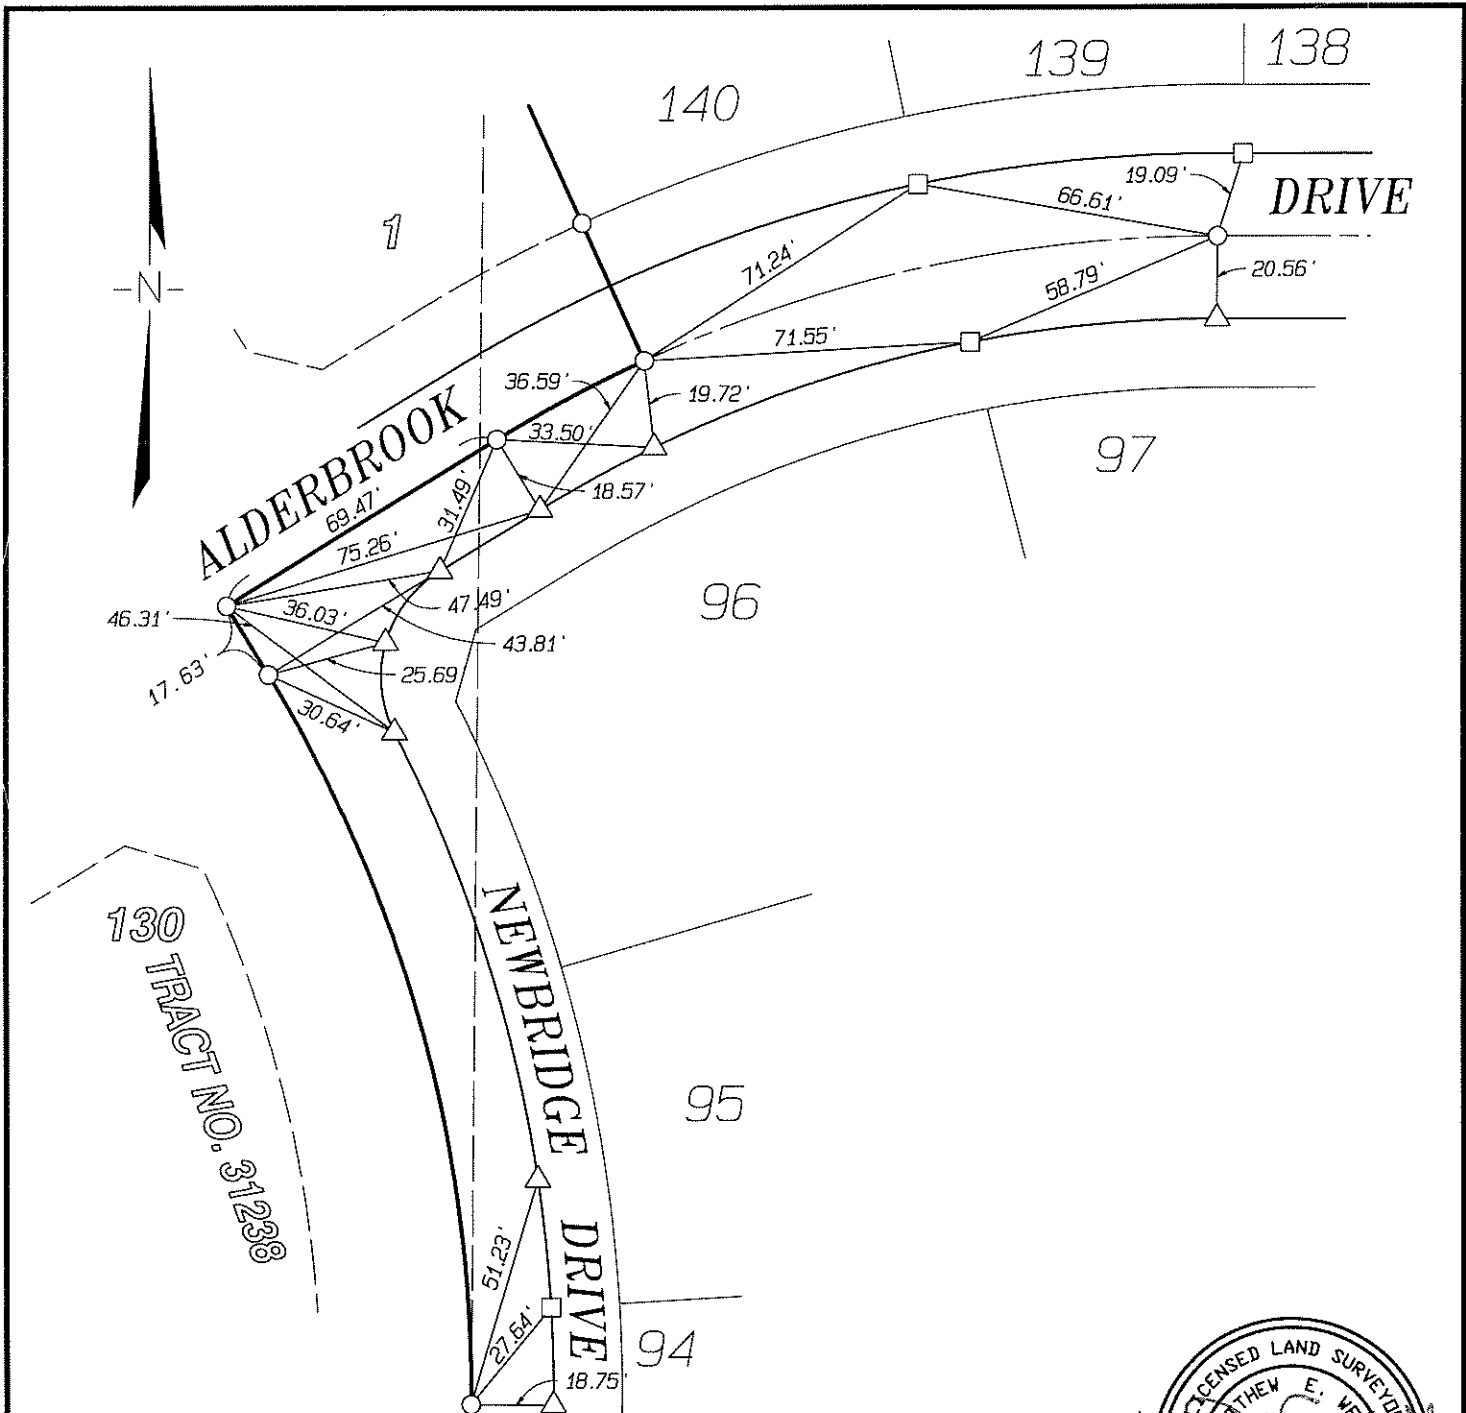

- INDICATES SET GEAR SPIKE AND WASHER STAMPED LS 5529
- △ INDICATES SET RAMSET NAIL IN CURB
- INDICATES SET RAMSET NAIL & TAG STAMPED LS 5529 IN CURB

ALBERT A. CIVIL ENGINEERS
WEBB
 ASSOCIATES
 3788 McCRAY ST.
 RIVERSIDE CA. 92506
 (951) 686-1070



SCALE:	NTS
DATE:	05-23-2006
CHK. BY:	<i>ml</i>
DR. BY:	<i>JCA</i>
W.D.:	04-092
F.B.:	2002

OFFICIAL TIE PLAT
 CITY OF RIVERSIDE
 TRACT 31237

SHEET	2
OF 15 SHEETS	
FILE NO. :	03-425TIES.pro