


13357.TIF

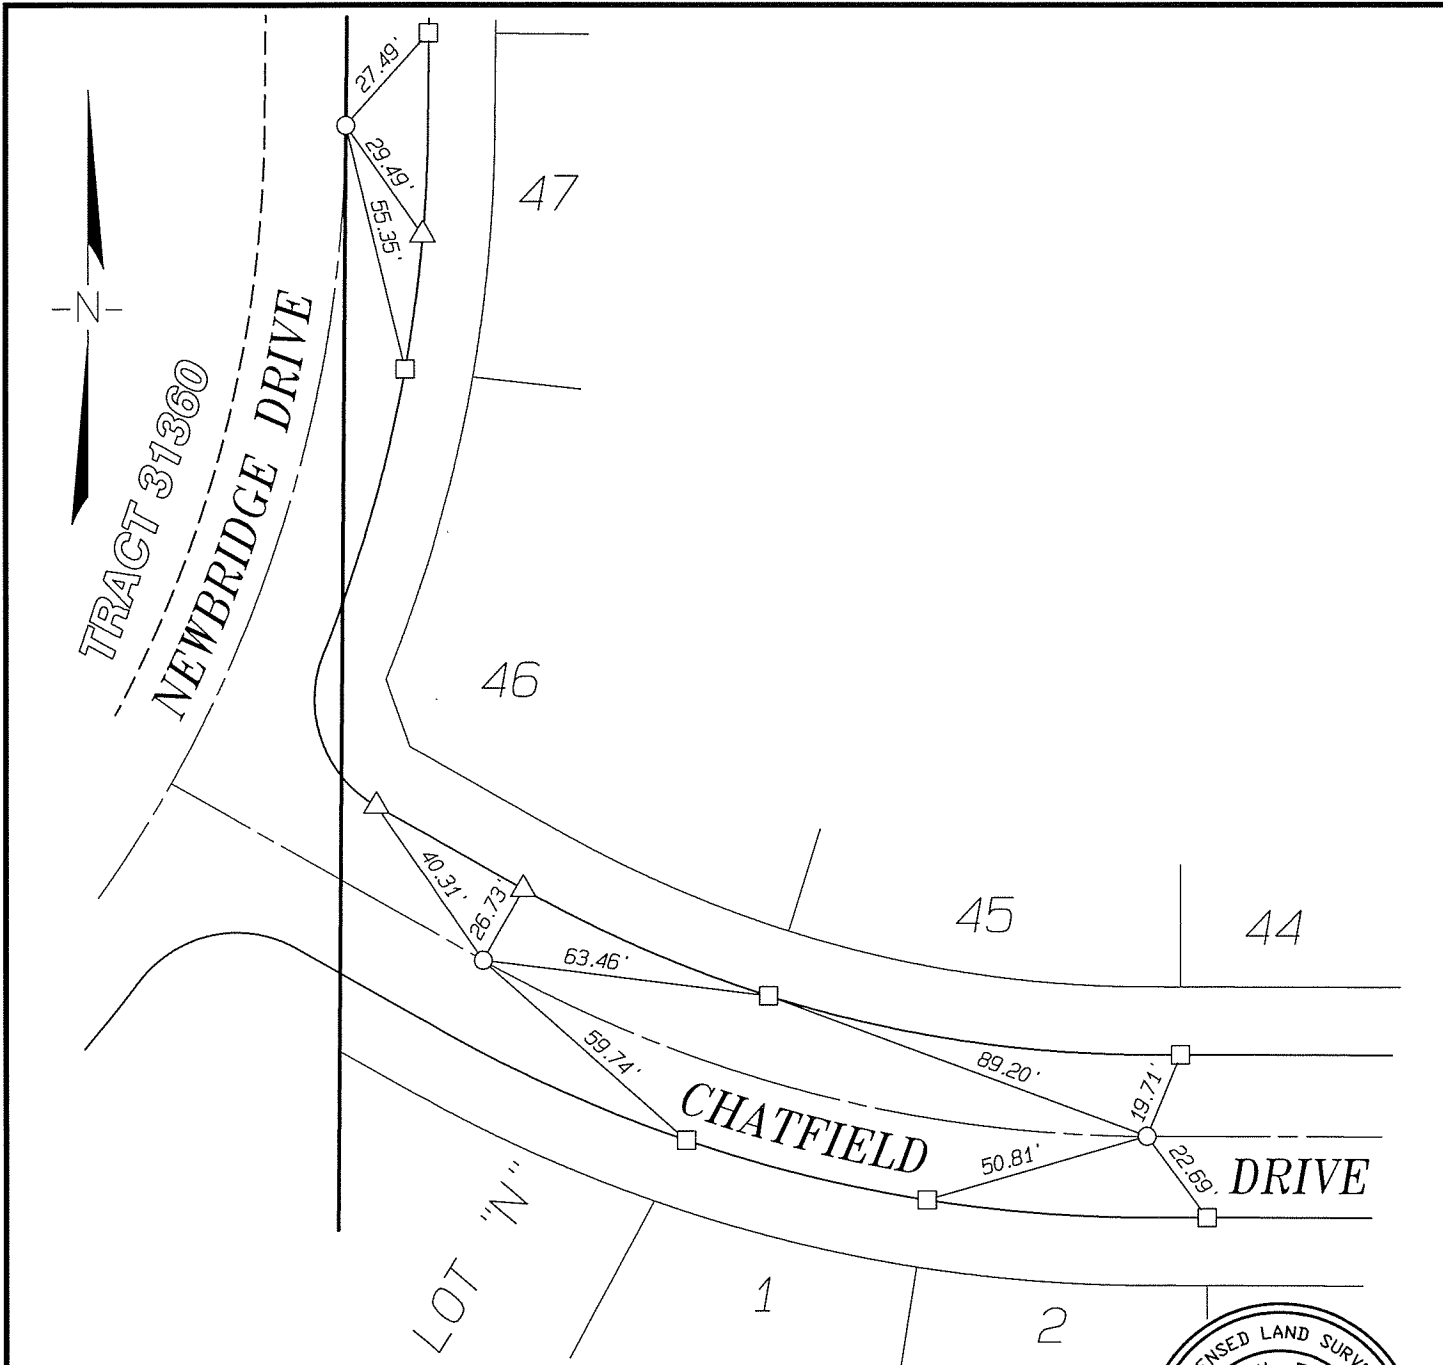

- INDICATES SET BOAT SPIKE & WASHER STAMPED LS 5529
- △ INDICATES SET RAMSET NAIL IN CURB
- INDICATES SET RAMSET NAIL & TAG STAMPED LS 5529 IN CURB

ALBERT A. WEBB
WEBB
 ASSOCIATES
 CIVIL ENGINEERS
 3788 McCRAY ST.
 RIVERSIDE CA. 92506
 (951) 686-1070



SCALE:	NTS
DATE:	05-23-2006
CHK. BY:	<i>[Signature]</i>
DR. BY:	<i>[Signature]</i>
W.D.:	04-092
F.B.:	2002

OFFICIAL TIE PLAT
 CITY OF RIVERSIDE
 TRACT 31237

SHEET	13
OF	15 SHEETS
FILE NO.:	03-425TIES.pro