


SWING TIES

13463.TIF

△ - SET C-NAIL & CITY TIE TAG IN T.C. UNLESS OTHERWISE NOTED

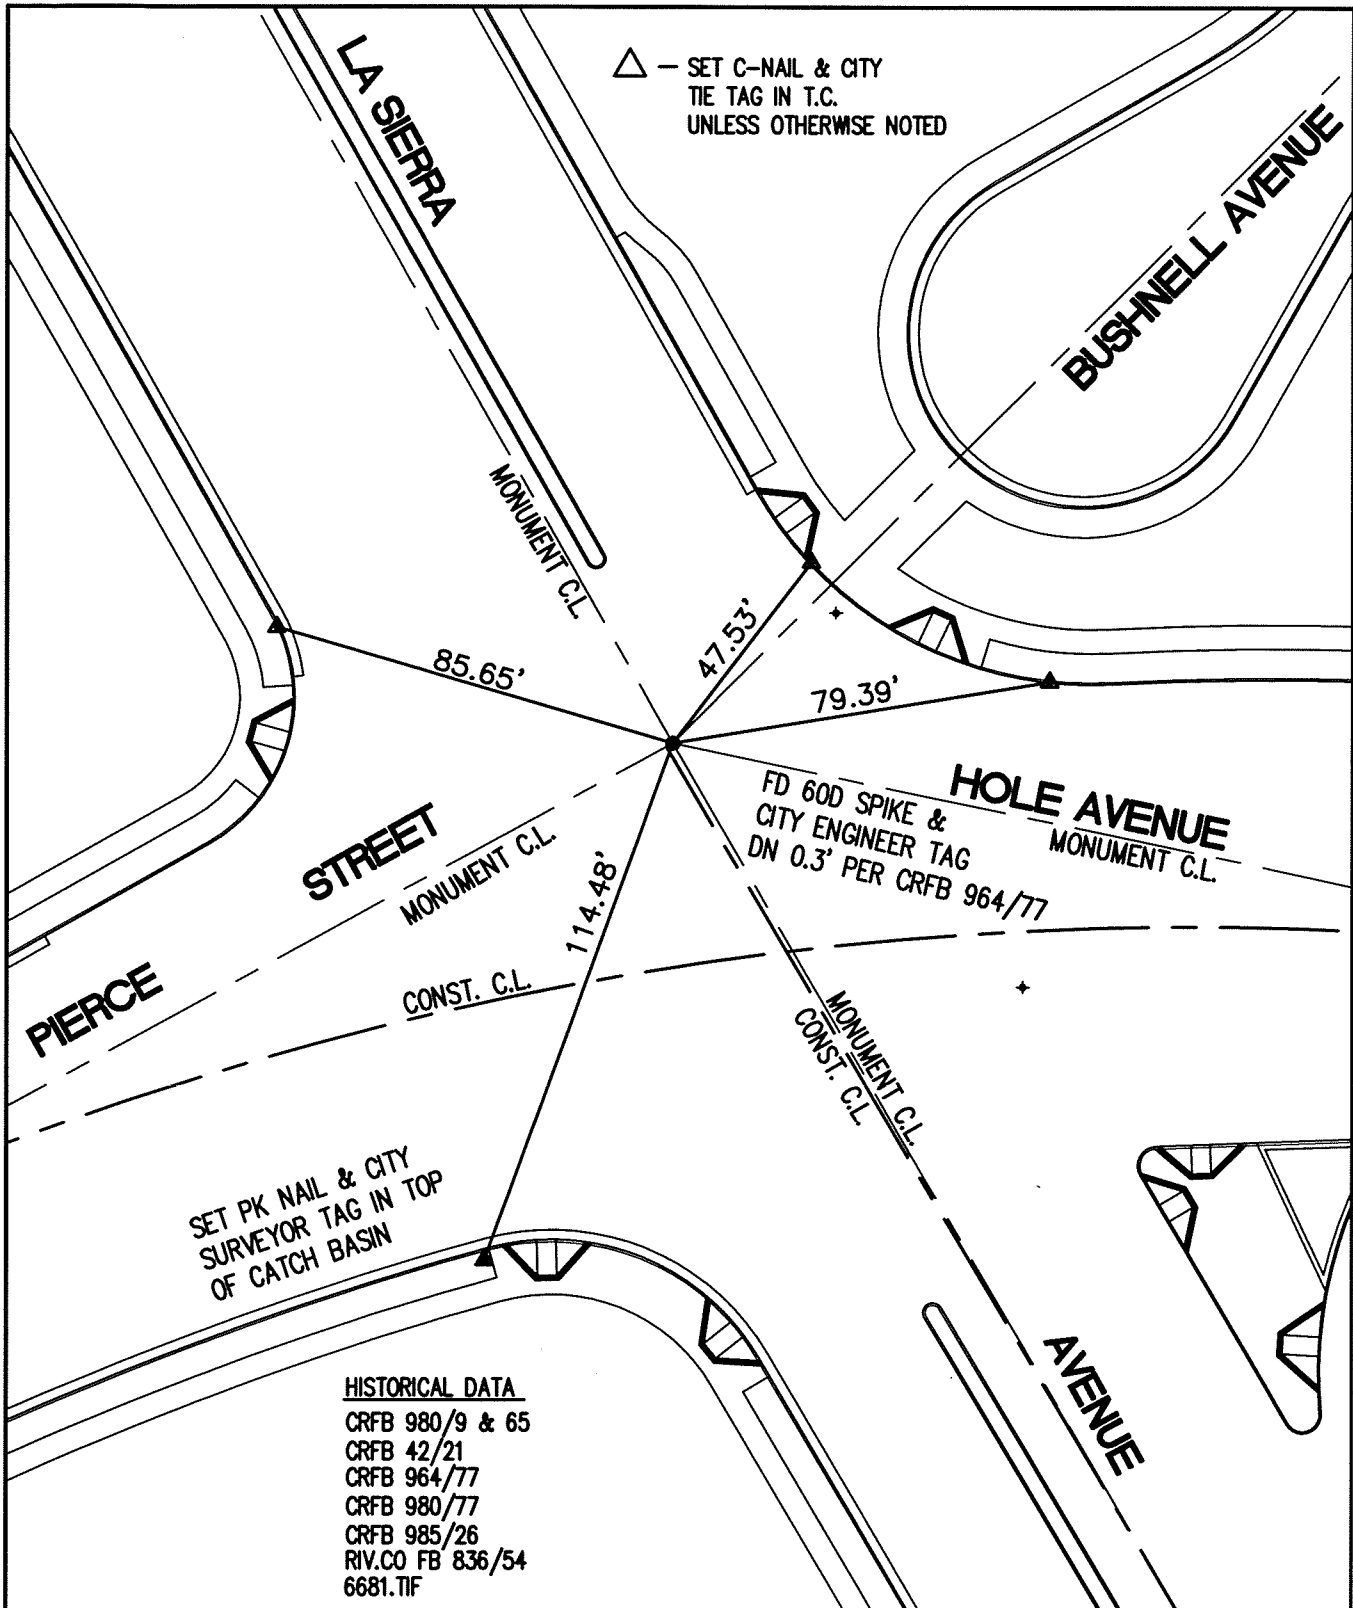


STREET: LA SIERRA AVENUE
 X-STREET: PIERCE, HOLE AND BUSHNELL
 OFFICIAL USE ONLY

HISTORICAL DATA
 CRFB 980/9 & 65
 CRFB 42/21
 CRFB 964/77
 CRFB 980/77
 CRFB 985/26
 RIV.CO FB 836/54
 6681.TIF

SCALE: 1"=40'
 DATE: 03/07/2011
 DRAWN BY: B DURENTE
 F.B.: SEE HISTORICAL DATA
 SEC: 10 T. 3 S., R. 6 W

OFFICIAL TIE PLAT CITY OF RIVERSIDE

THESE TIES ARE FOR THE PURPOSE OF PERPETUATING THE FOUND MONUMENTATION. NO CLAIM IS MADE AS THE RELATIONSHIP OF THE POINTS OR LINES SHOWN HEREON TO TRUE BOUNDARY LOCATIONS

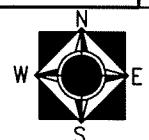

SHEET 1 OF 1