


**HISTORICAL DATA**

CRFB 702/12  
8987.TIF  
3836.TIF

13464.TIF

STREET: HOLE AVENUE

OFFICIAL USE ONLY  
X-STREET: WELLS AVENUE

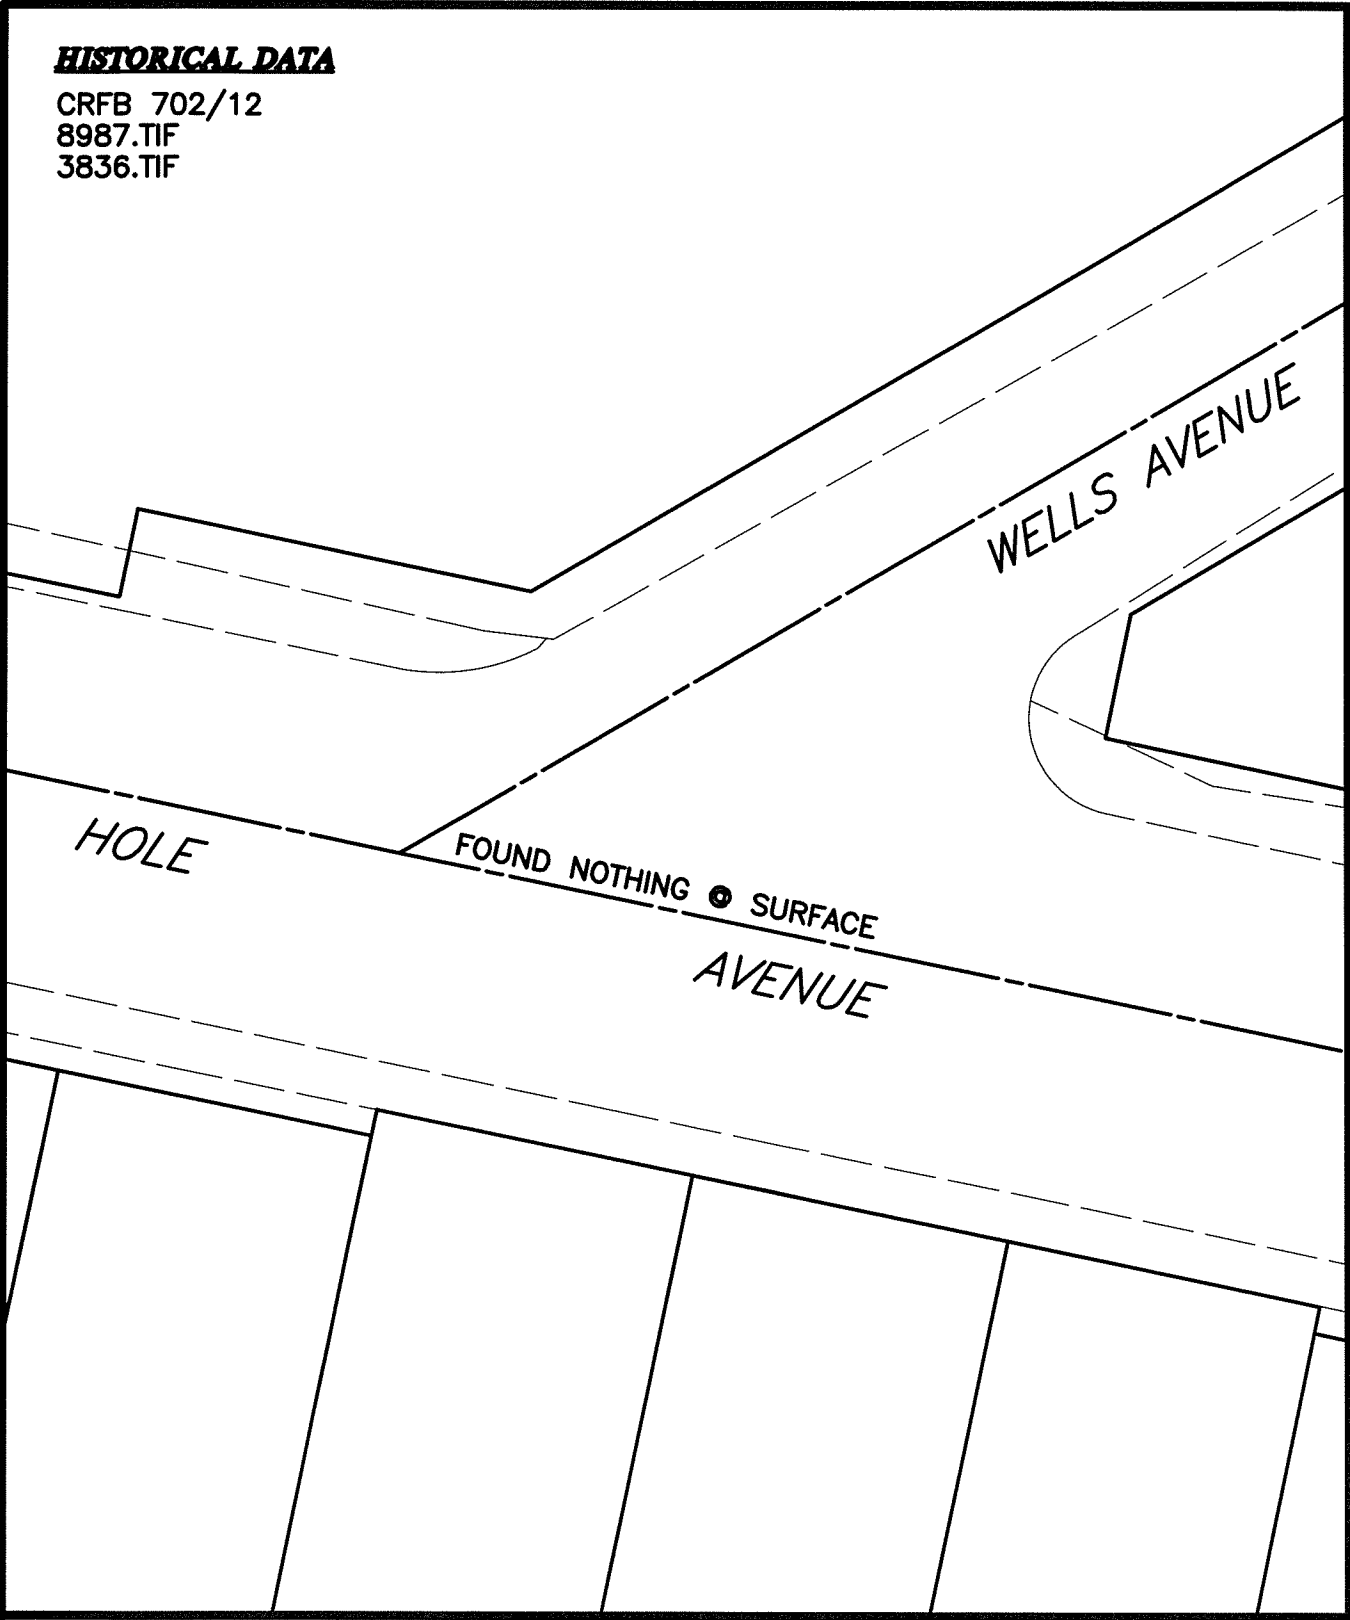

SCALE: 1"=30'  
DATE: 03/15/2010  
DRAWN BY: B DURENTE  
F.B.: NOTED TOP LEFT  
SEC: T.3 S.,R.6 W

**OFFICIAL TIE PLAT**  
CITY OF RIVERSIDE

THESE TIES ARE FOR THE PURPOSE OF PERPETUATING THE FOUND MONUMENTATION. NO CLAIM IS MADE AS THE RELATIONSHIP OF THE POINTS OR LINES SHOWN HEREON TO TRUE BOUNDARY LOCATIONS



SHEET 1 OF 1