


13473.71F

STREET: HOLE AVENUE

OFFICIAL USE ONLY

X-STREET: CALIFORNIA AVENUE

HISTORICAL DATA
NONE
SWING TIES

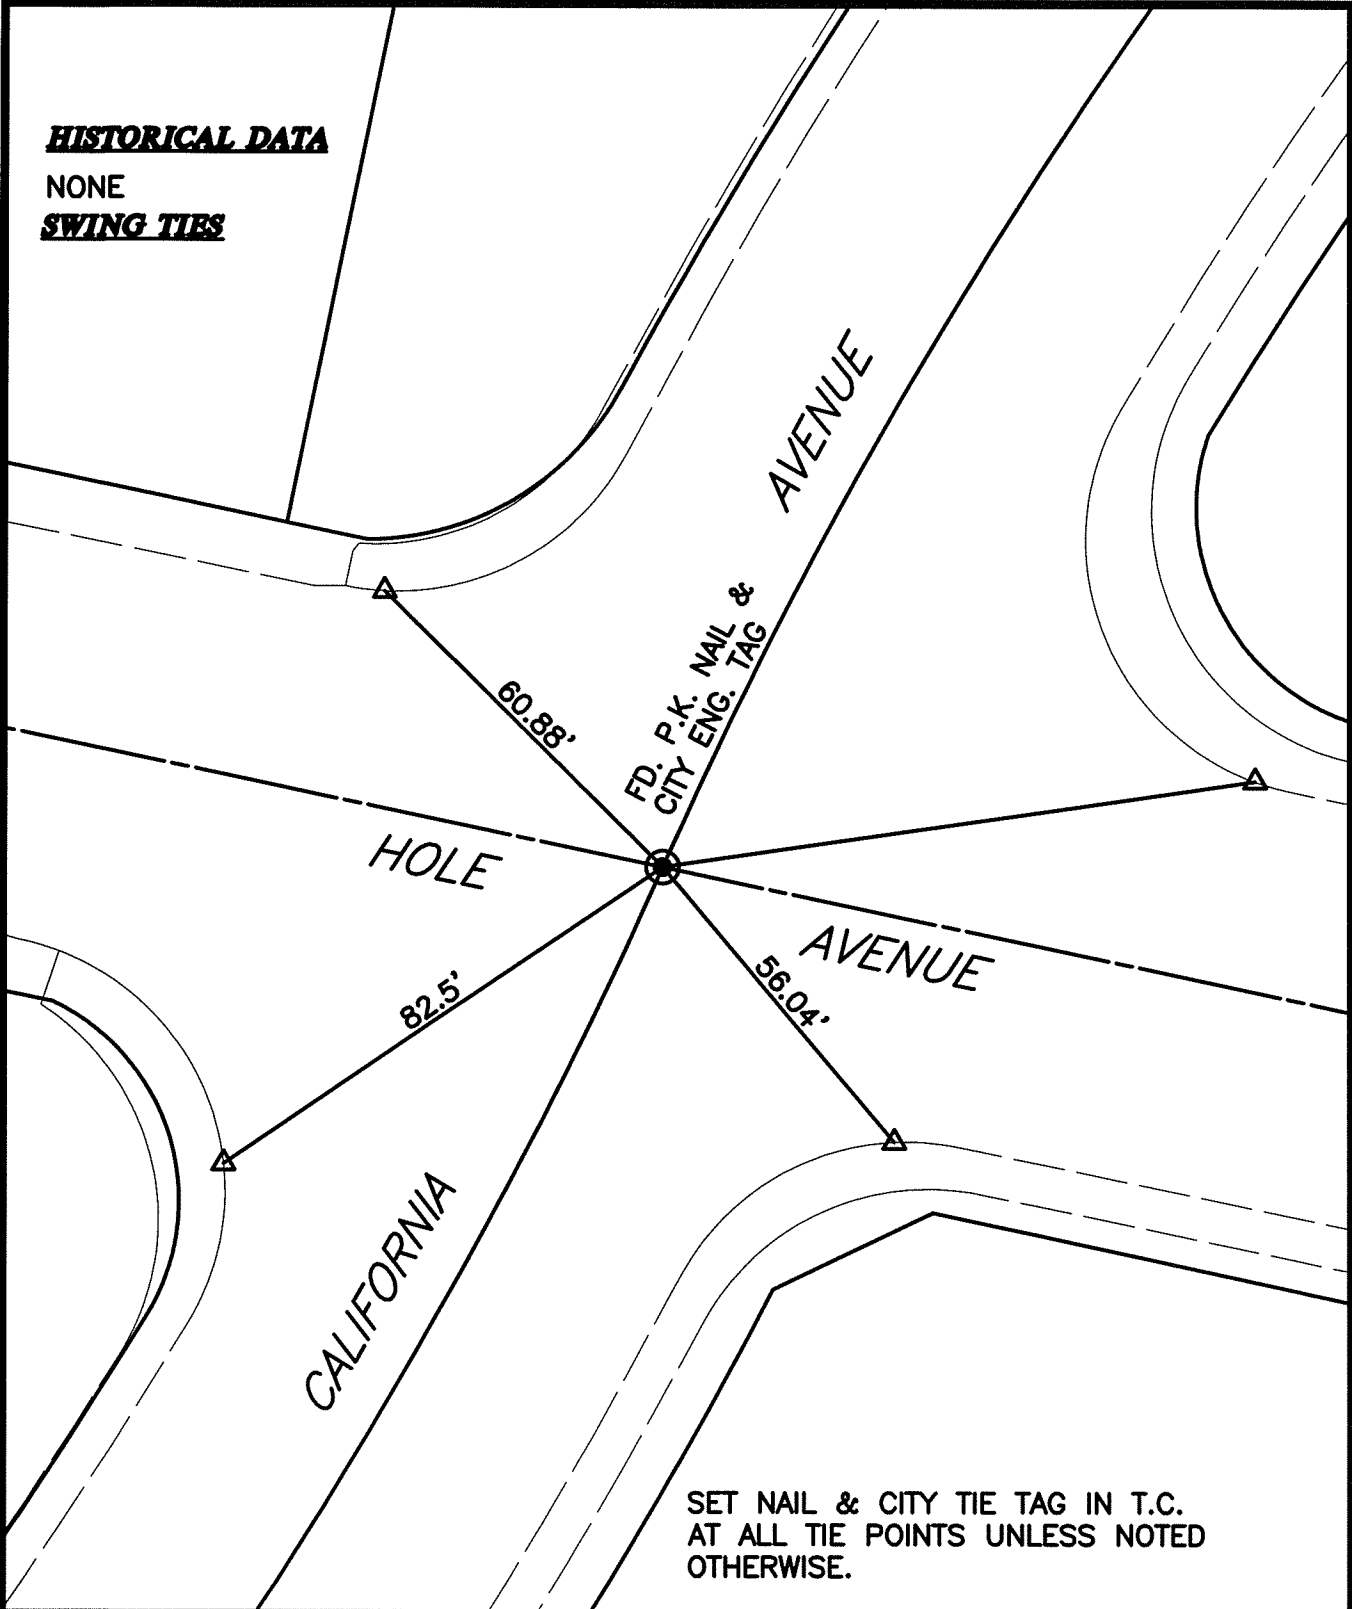

SET NAIL & CITY TIE TAG IN T.C.
AT ALL TIE POINTS UNLESS NOTED
OTHERWISE.

SCALE: 1"=30'
DATE: 03/15/2010
DRAWN BY: B DURENTE
F.B.: NOTED TOP LEFT
SEC: T.3 S.,R.6 W

OFFICIAL TIE PLAT CITY OF RIVERSIDE

THESE TIES ARE FOR THE PURPOSE OF PERPETUATING THE FOUND MONUMENTATION. NO CLAIM IS MADE AS THE RELATIONSHIP OF THE POINTS OR LINES SHOWN HEREON TO TRUE BOUNDARY LOCATIONS

