

13474.TIF


STREET: HOLE AVENUE

OFFICIAL USE ONLY X-STREET: MOBLEY AVENUE

HISTORICAL DATA

CRFB 650/2
CRFB 732/56
3829.TIF

SWING TIES

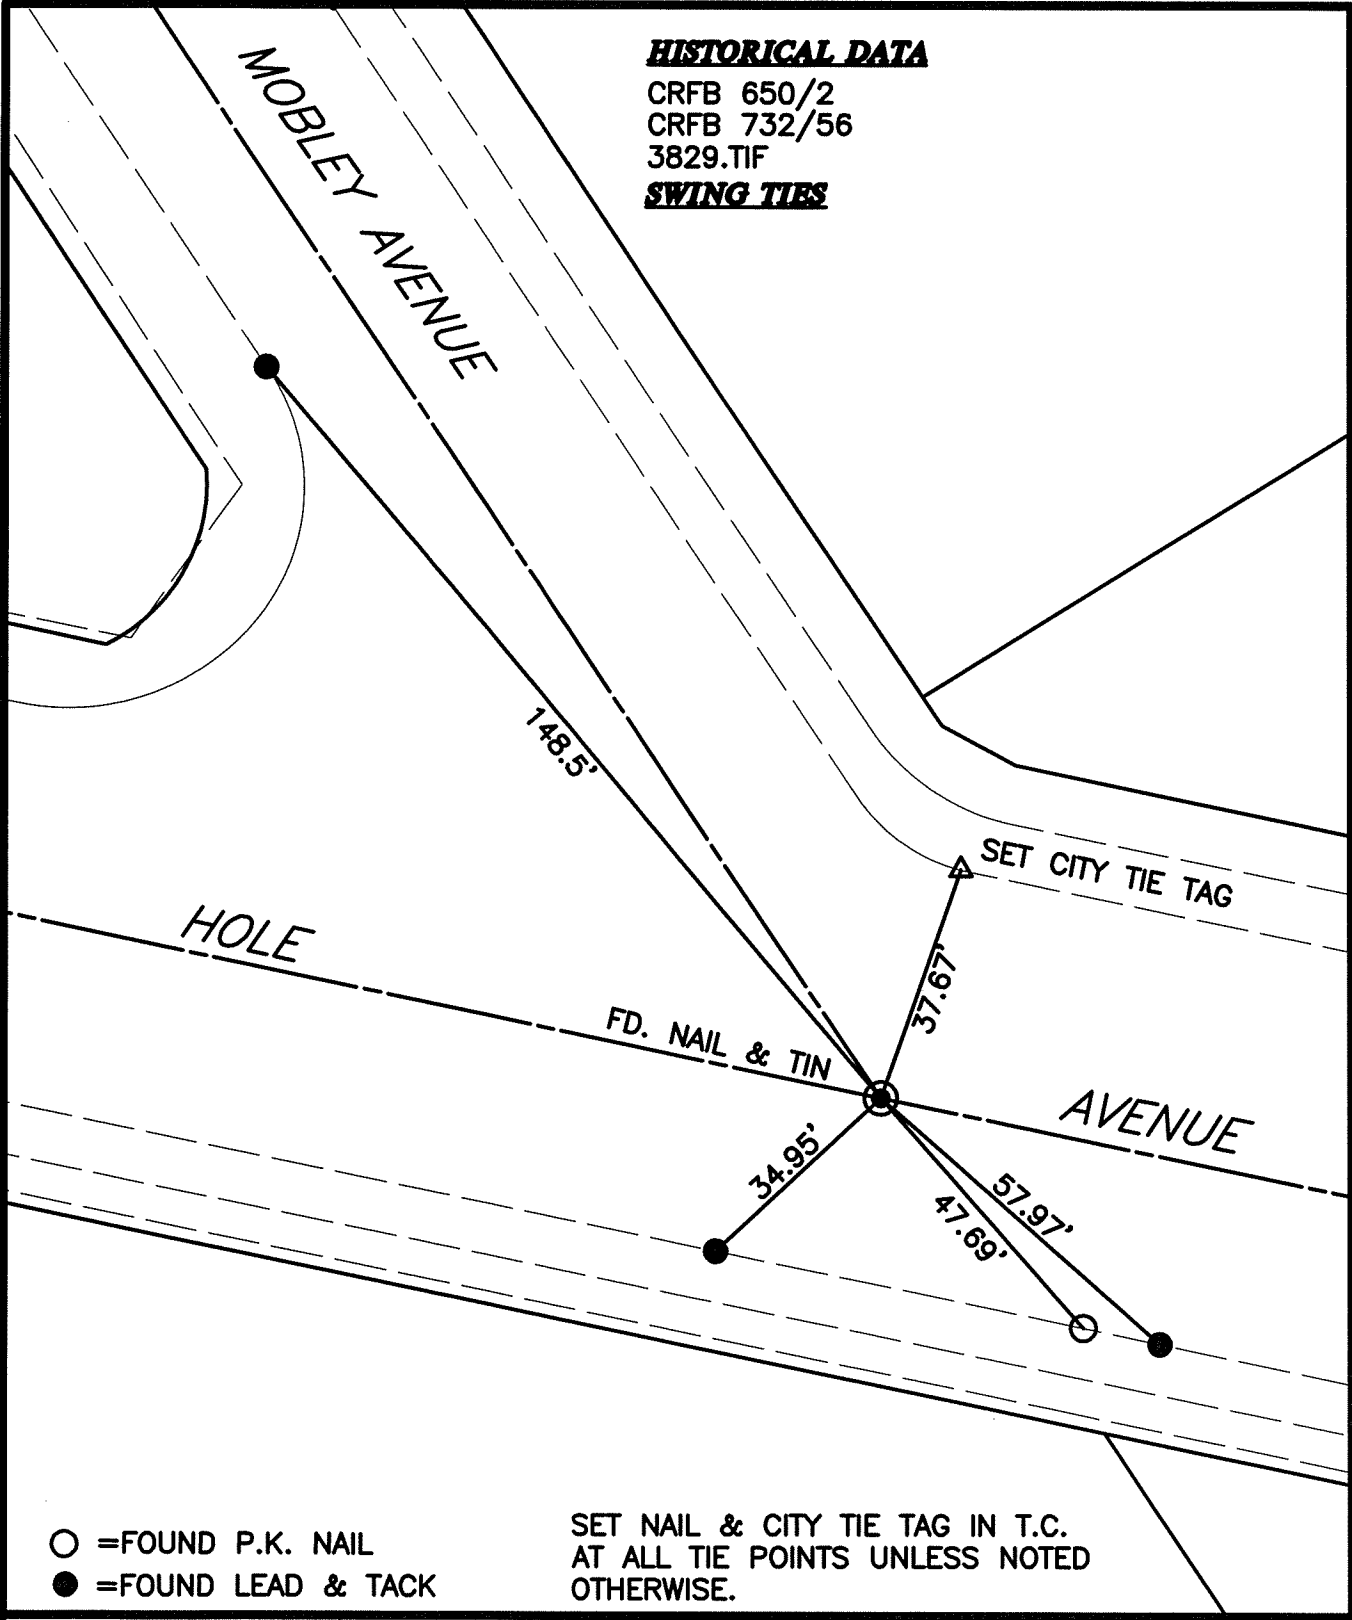

- = FOUND P.K. NAIL
- = FOUND LEAD & TACK

SET NAIL & CITY TIE TAG IN T.C.
AT ALL TIE POINTS UNLESS NOTED
OTHERWISE.

SCALE: 1"=30'
DATE: 03/15/2010
DRAWN BY: B DURENTE
F.B.: NOTED TOP CENTER
SEC: T.3 S.,R.6 W

OFFICIAL TIE PLAT
CITY OF RIVERSIDE

THESE TIES ARE FOR THE PURPOSE OF PERPETUATING THE FOUND MONUMENTATION. NO CLAIM IS MADE AS THE RELATIONSHIP OF THE POINTS OR LINES SHOWN HEREON TO TRUE BOUNDARY LOCATIONS

