

13475.TIF


STREET: HOLE AVENUE

OFFICIAL USE ONLY
X-STREET: PALMENTO DRIVE

HISTORICAL DATA

CRFB 1041/154
M.B. 94/54-58

SWING TIES

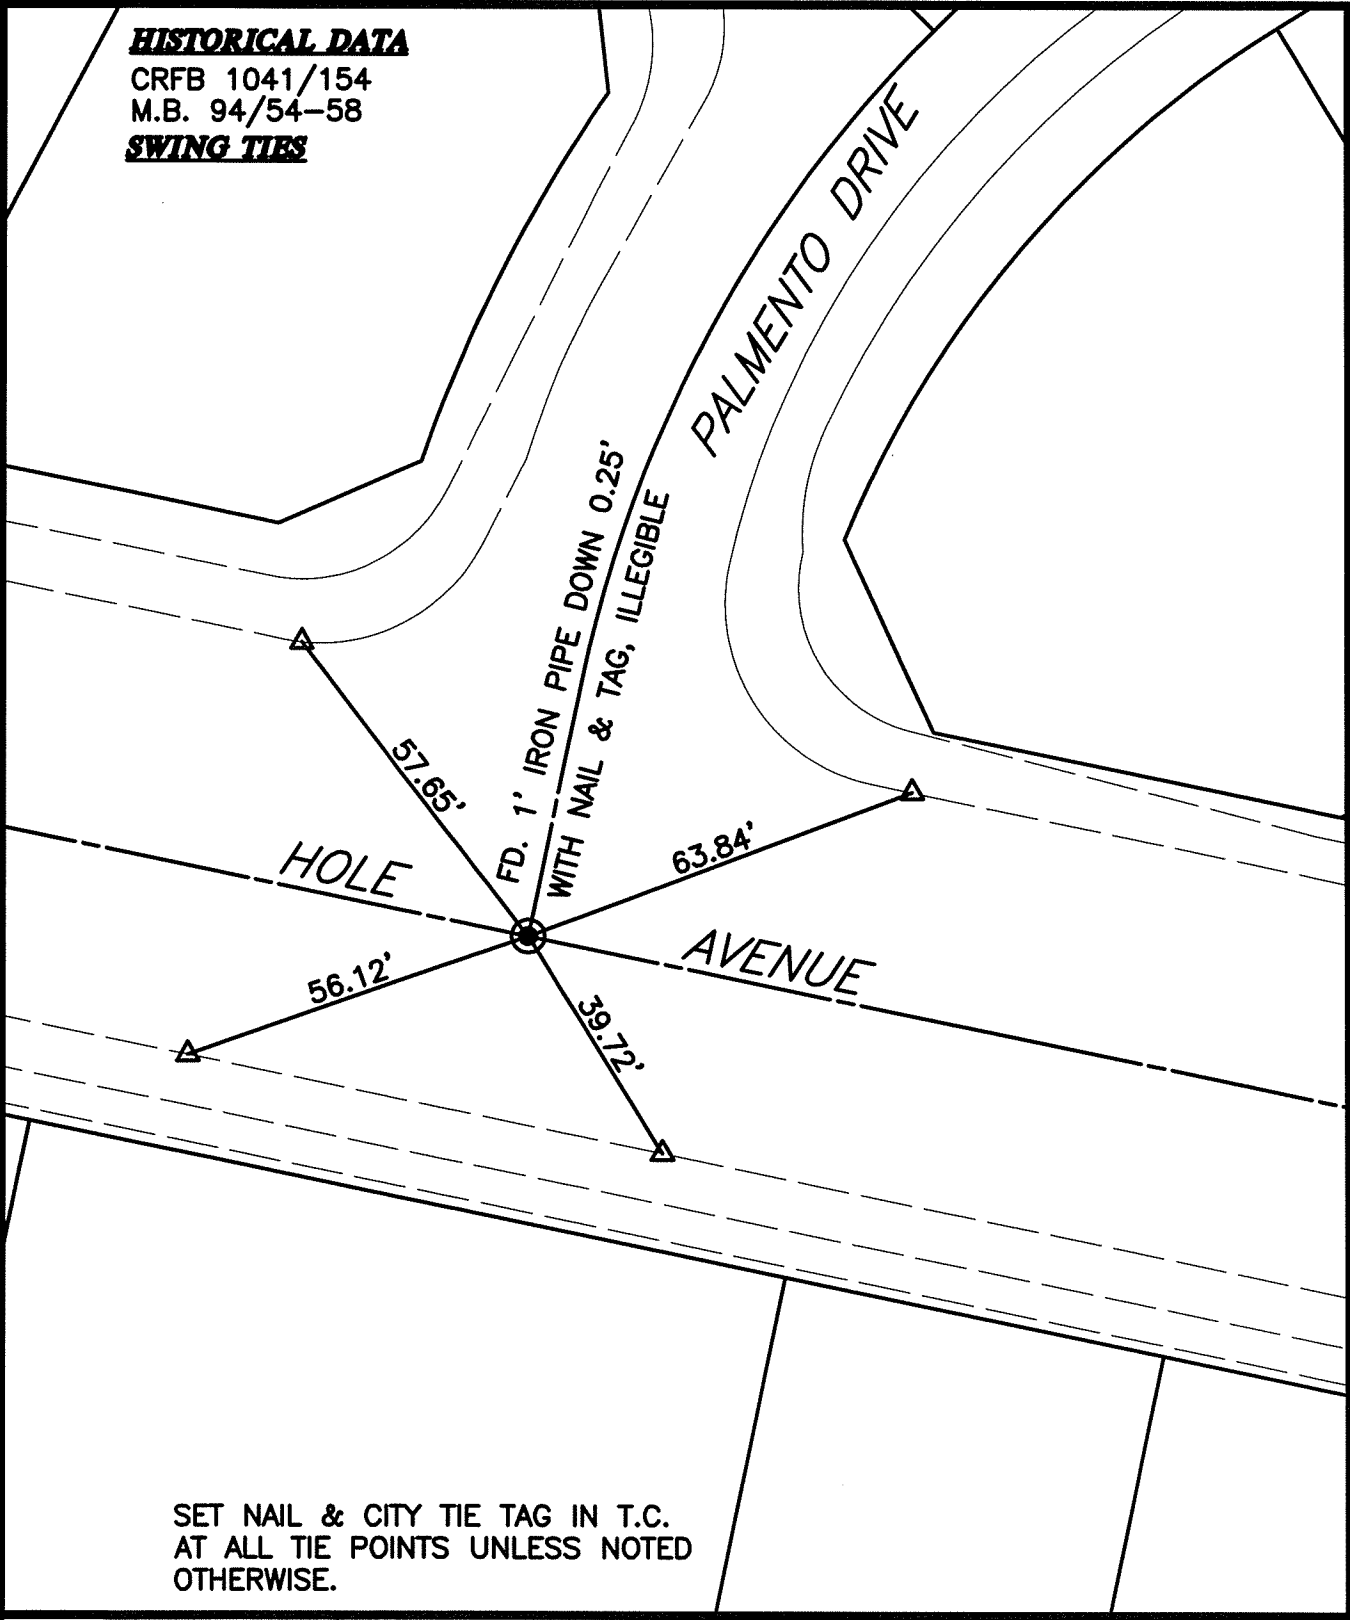

SET NAIL & CITY TIE TAG IN T.C.
AT ALL TIE POINTS UNLESS NOTED
OTHERWISE.

SCALE: 1"=30'

DATE: 03/15/2010


DRAWN BY: B DURENTE

F.B.: NOTED TOP LEFT

SEC: T.3 S.,R.6 W

OFFICIAL TIE PLAT
CITY OF RIVERSIDE

THESE TIES ARE FOR THE PURPOSE OF PERPETUATING THE FOUND
MONUMENTATION. NO CLAIM IS MADE AS THE RELATIONSHIP OF THE
POINTS OR LINES SHOWN HEREON TO TRUE BOUNDARY LOCATIONS

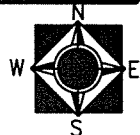

SHEET 1 OF 1