


13476.TIF

STREET: HOLE AVENUE

OFFICIAL USE ONLY X-STREET: WAGNER WAY

SET NAIL & CITY TIE TAG IN T.C.  
AT ALL TIE POINTS UNLESS NOTED  
OTHERWISE.

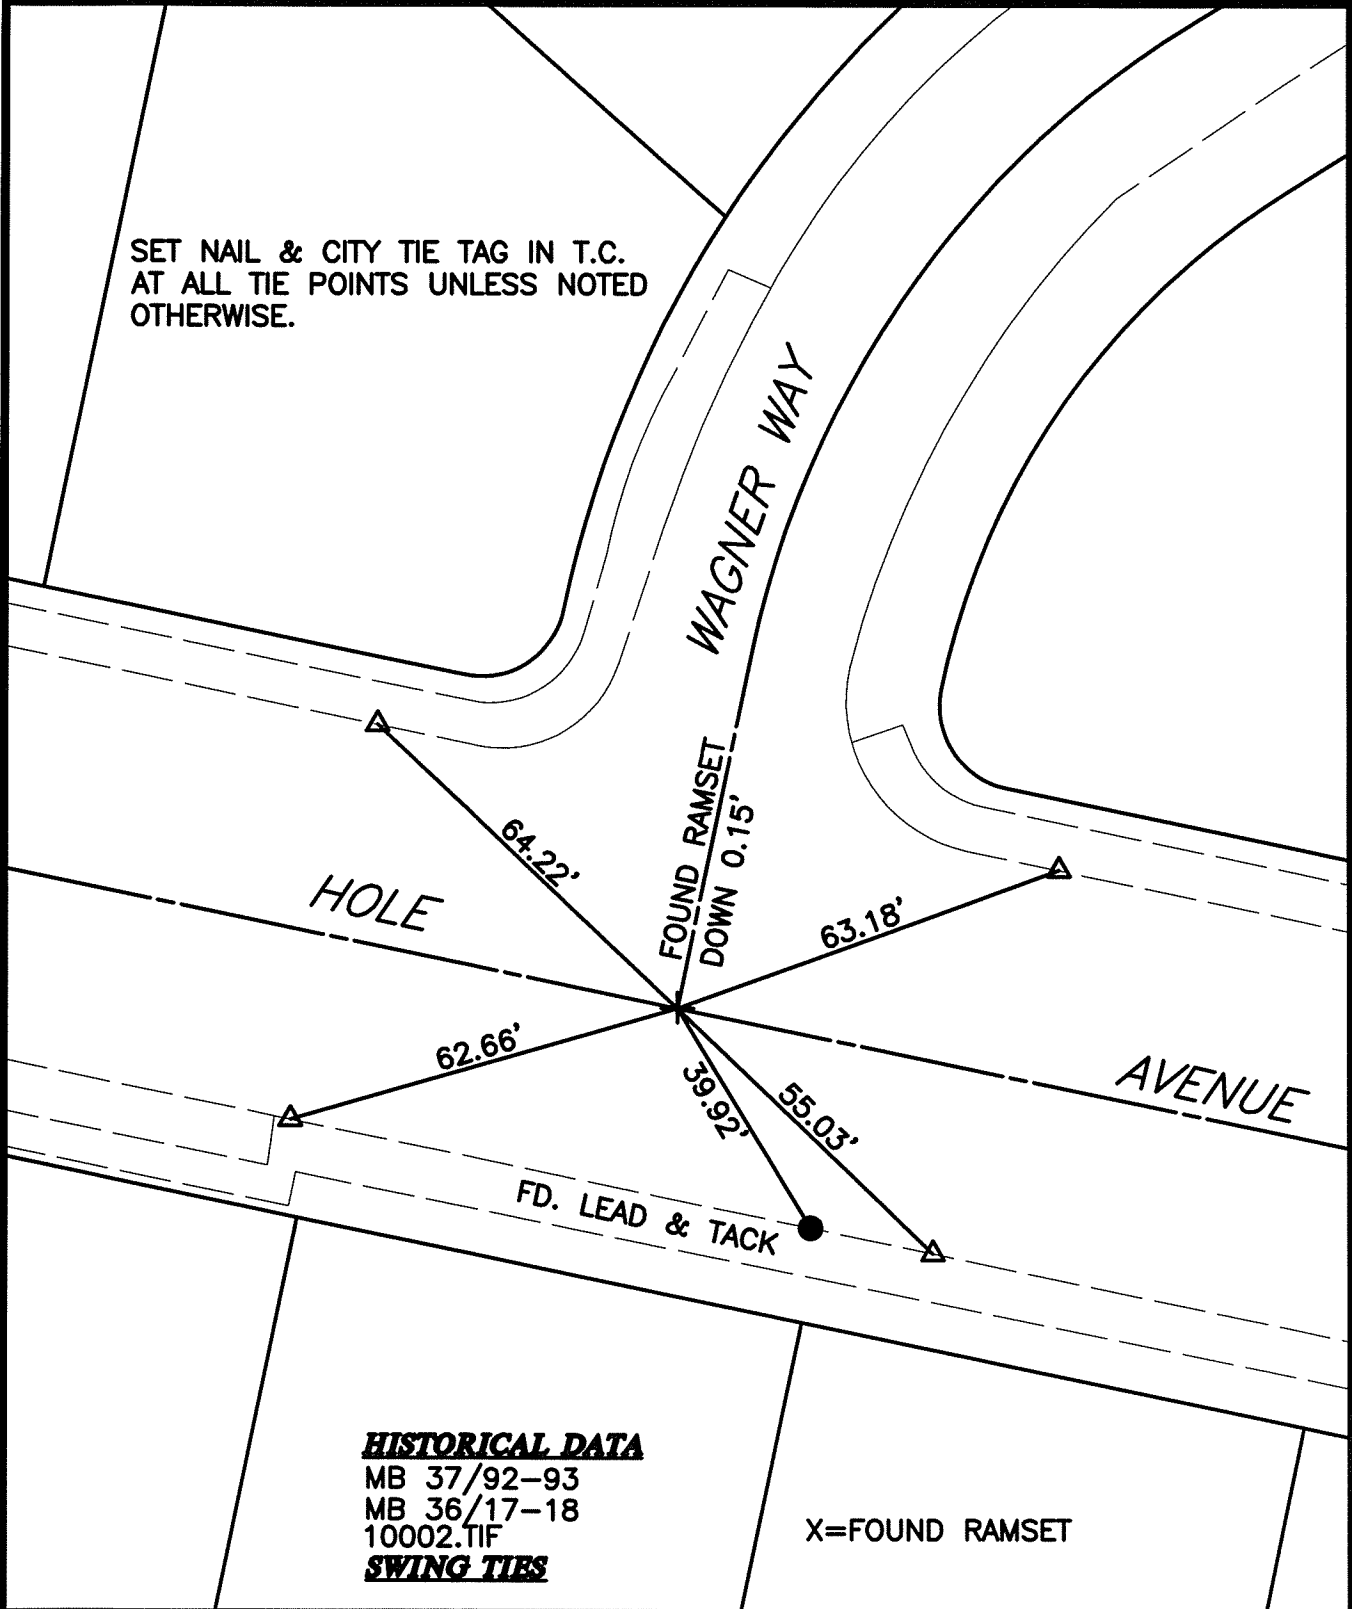

**HISTORICAL DATA**  
MB 37/92-93  
MB 36/17-18  
10002.TIF  
**SWING TIES**

X=FOUND RAMSET

SCALE: 1"=30'

DATE: 03/15/2010

DRAWN BY: B DURENTE

F.B.: NOTED BOTTOM LEFT

SEC: T.3 S.,R.6 W

# OFFICIAL TIE PLAT

CITY OF RIVERSIDE

THESE TIES ARE FOR THE PURPOSE OF PERPETUATING THE FOUND MONUMENTATION. NO CLAIM IS MADE AS THE RELATIONSHIP OF THE POINTS OR LINES SHOWN HEREON TO TRUE BOUNDARY LOCATIONS



SHEET 1 OF 1