


13477.TIF

STREET: HOLE AVENUE

OFFICIAL USE ONLY

X-STREET: BONITA AVENUE

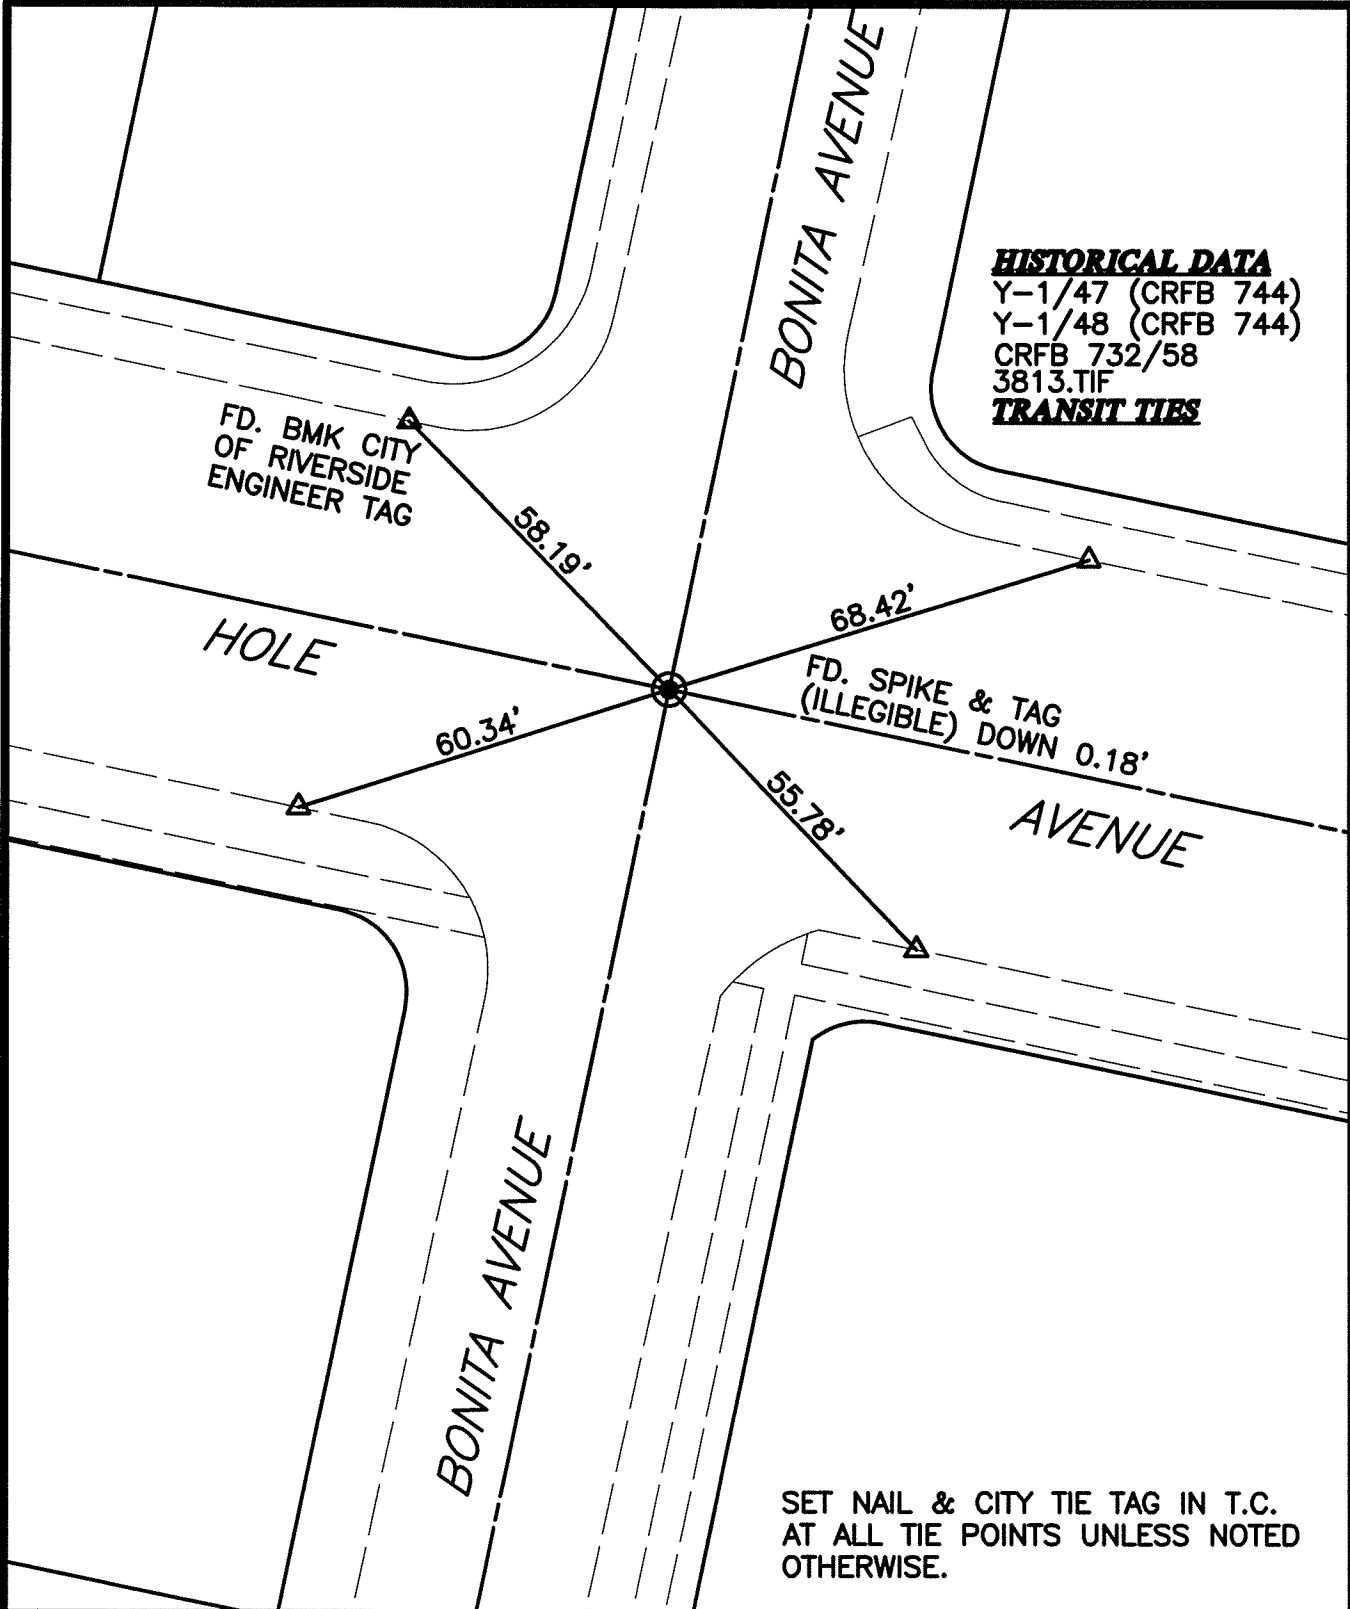

**HISTORICAL DATA**  
 Y-1/47 (CRFB 744)  
 Y-1/48 (CRFB 744)  
 CRFB 732/58  
 3813.TIF  
**TRANSIT TIES**

FD. BMK CITY  
 OF RIVERSIDE  
 ENGINEER TAG

FD. SPIKE & TAG  
 (ILLEGIBLE) DOWN 0.18'

SET NAIL & CITY TIE TAG IN T.C.  
 AT ALL TIE POINTS UNLESS NOTED  
 OTHERWISE.

SCALE: 1"=30'

DATE: 03/15/2010

DRAWN BY: B DURENTE

F.B.: NOTED TOP RIGHT

SEC: T.3 S.,R.6 W

**OFFICIAL TIE PLAT**  
 CITY OF RIVERSIDE

THESE TIES ARE FOR THE PURPOSE OF PERPETUATING THE FOUND  
 MONUMENTATION. NO CLAIM IS MADE AS THE RELATIONSHIP OF THE  
 POINTS OR LINES SHOWN HEREON TO TRUE BOUNDARY LOCATIONS



SHEET 1 OF 1