

13478.TIF

STREET: HOLE AVENUE


OFFICIAL USE ONLY

X-STREET: PENDLETON STREET

HISTORICAL DATA

CRFB Y-1/48-49
CRFB 732/59
3832.TIF
Y-1=CRFB 744
SWING TIES

● = FD. LEAD & TACK

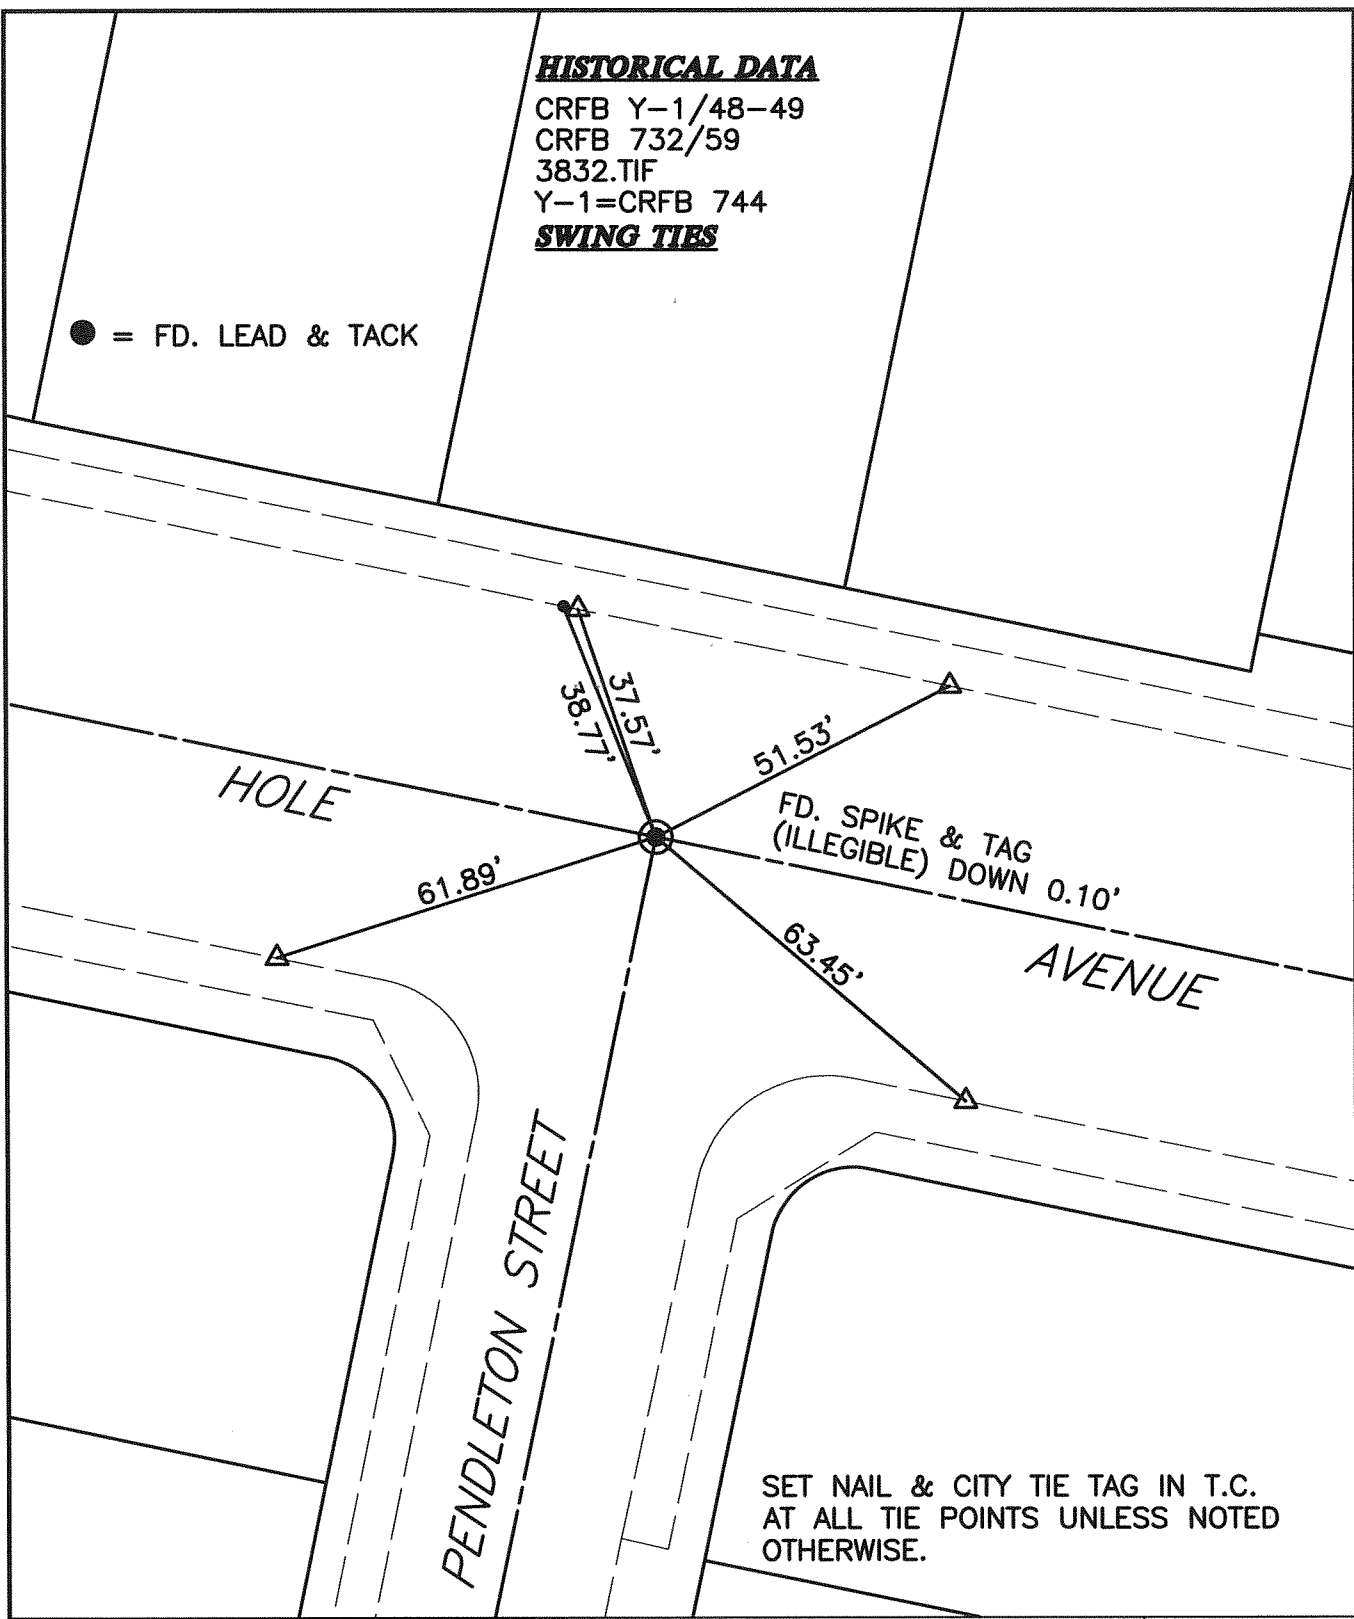


SET NAIL & CITY TIE TAG IN T.C.
AT ALL TIE POINTS UNLESS NOTED
OTHERWISE.

SCALE: 1"=30'
DATE: 03/15/2010
DRAWN BY: B DURENTE
F.B.: NOTED TOP CENTER
SEC: T.3 S.,R.6 W

OFFICIAL TIE PLAT
CITY OF RIVERSIDE

THESE TIES ARE FOR THE PURPOSE OF PERPETUATING THE FOUND
MONUMENTATION. NO CLAIM IS MADE AS THE RELATIONSHIP OF THE
POINTS OR LINES SHOWN HEREON TO TRUE BOUNDARY LOCATIONS

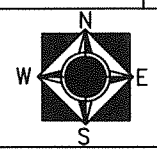

SHEET 1 OF 1