


13479.TIF

STREET: HOLE AVENUE

OFFICIAL USE ONLY
X-STREET: TYLER STREET

HISTORICAL DATA

- CRFB 732/61
- CRFB 733/13
- CRFB 714/4
- CRFB 738/72
- CRFB 702/22
- CRFB 739/14
- CRFB 650/2
- CRFB 941/25
- 7934.TIF
- 3835.TIF
- SWING TIES**

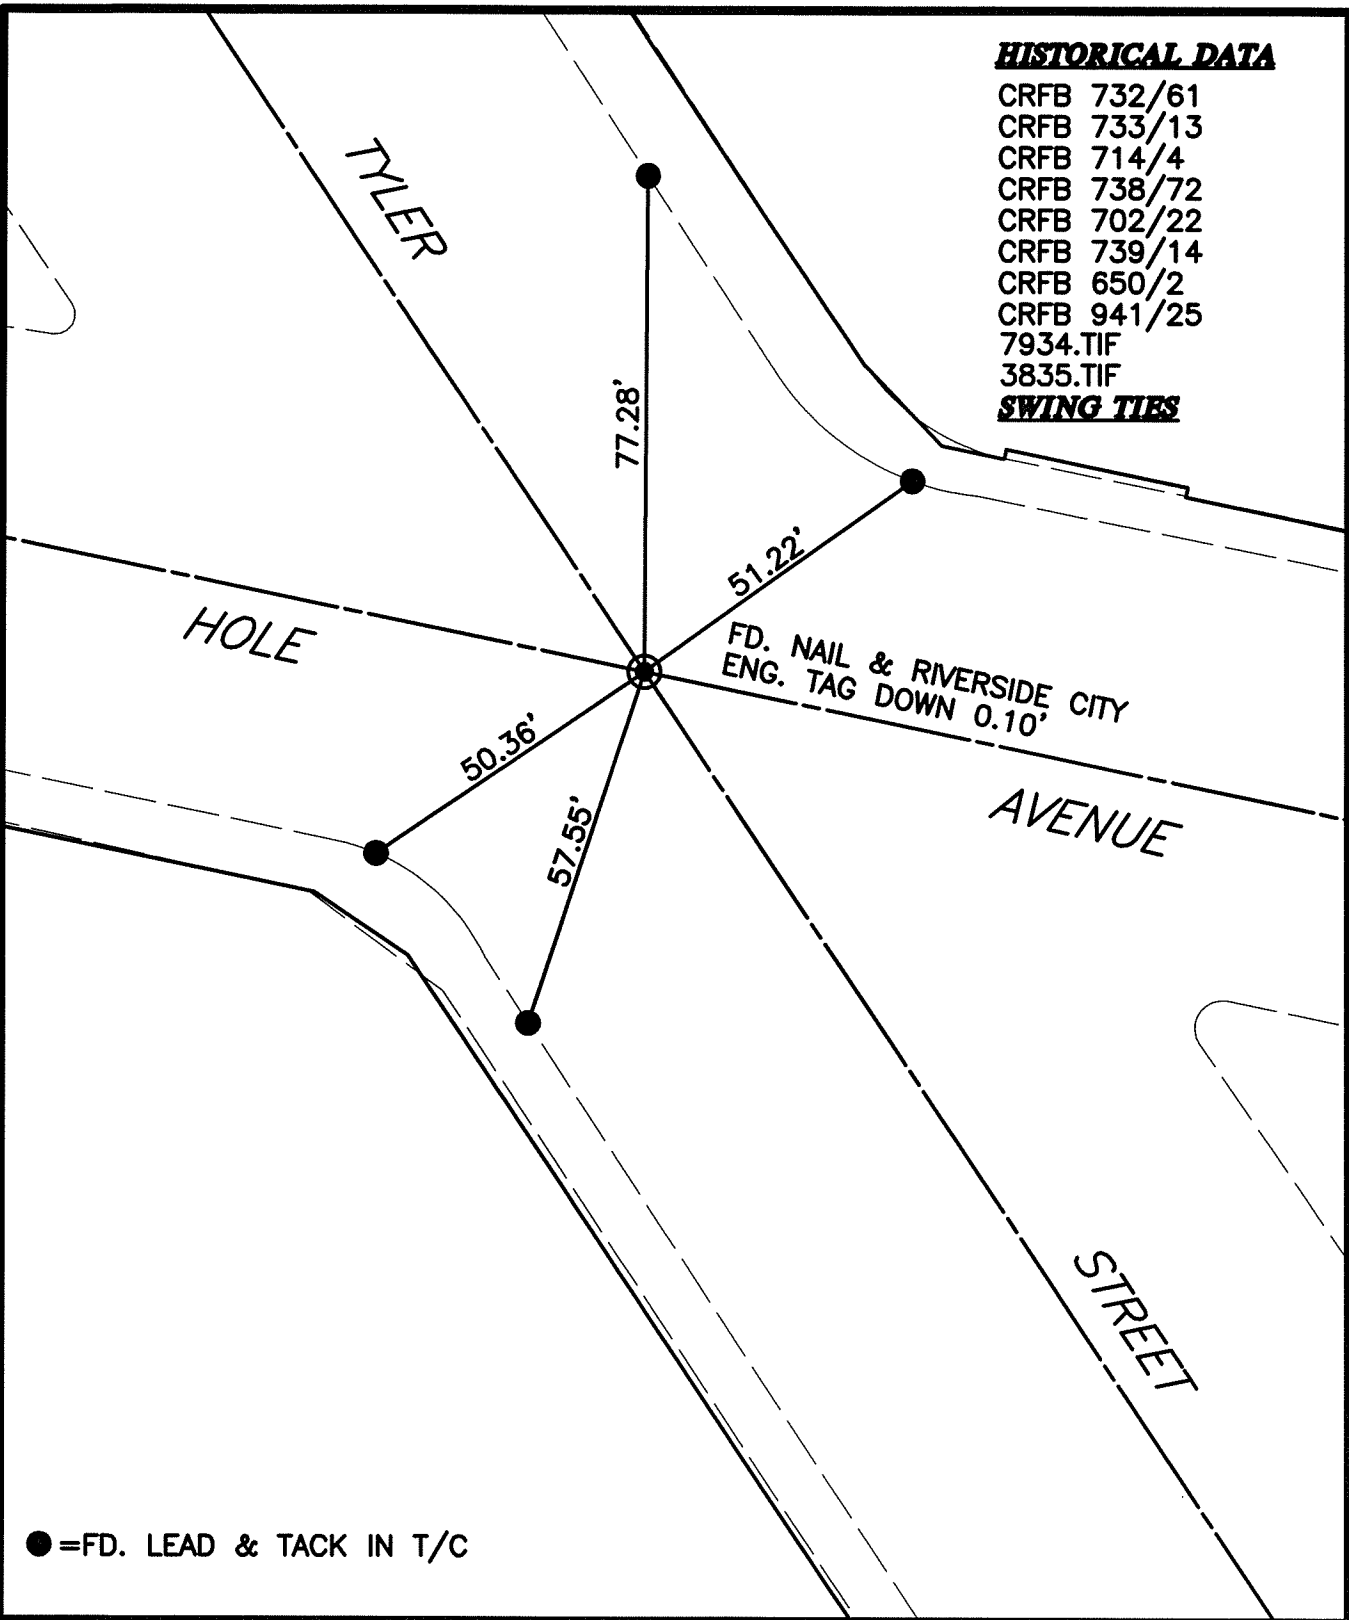

SCALE: 1"=30'
 DATE: 03/15/2010
 DRAWN BY: B DURENTE
 F.B.: NOTED TOP RIGHT
 SEC: T.3 S.,R.6 W

OFFICIAL TIE PLAT
 CITY OF RIVERSIDE

THESE TIES ARE FOR THE PURPOSE OF PERPETUATING THE FOUND MONUMENTATION. NO CLAIM IS MADE AS THE RELATIONSHIP OF THE POINTS OR LINES SHOWN HEREON TO TRUE BOUNDARY LOCATIONS

