

134-81.TIF


STREET: UNIVERSITY AVENUE

OFFICIAL USE ONLY

X-STREET: EUCALYPTUS AVE N'L Y

HISTORICAL DATA

- STATE HWY TIES
- CRFB 206/4
- 3088.TIF
- C10095.TIF
- SWING TIES

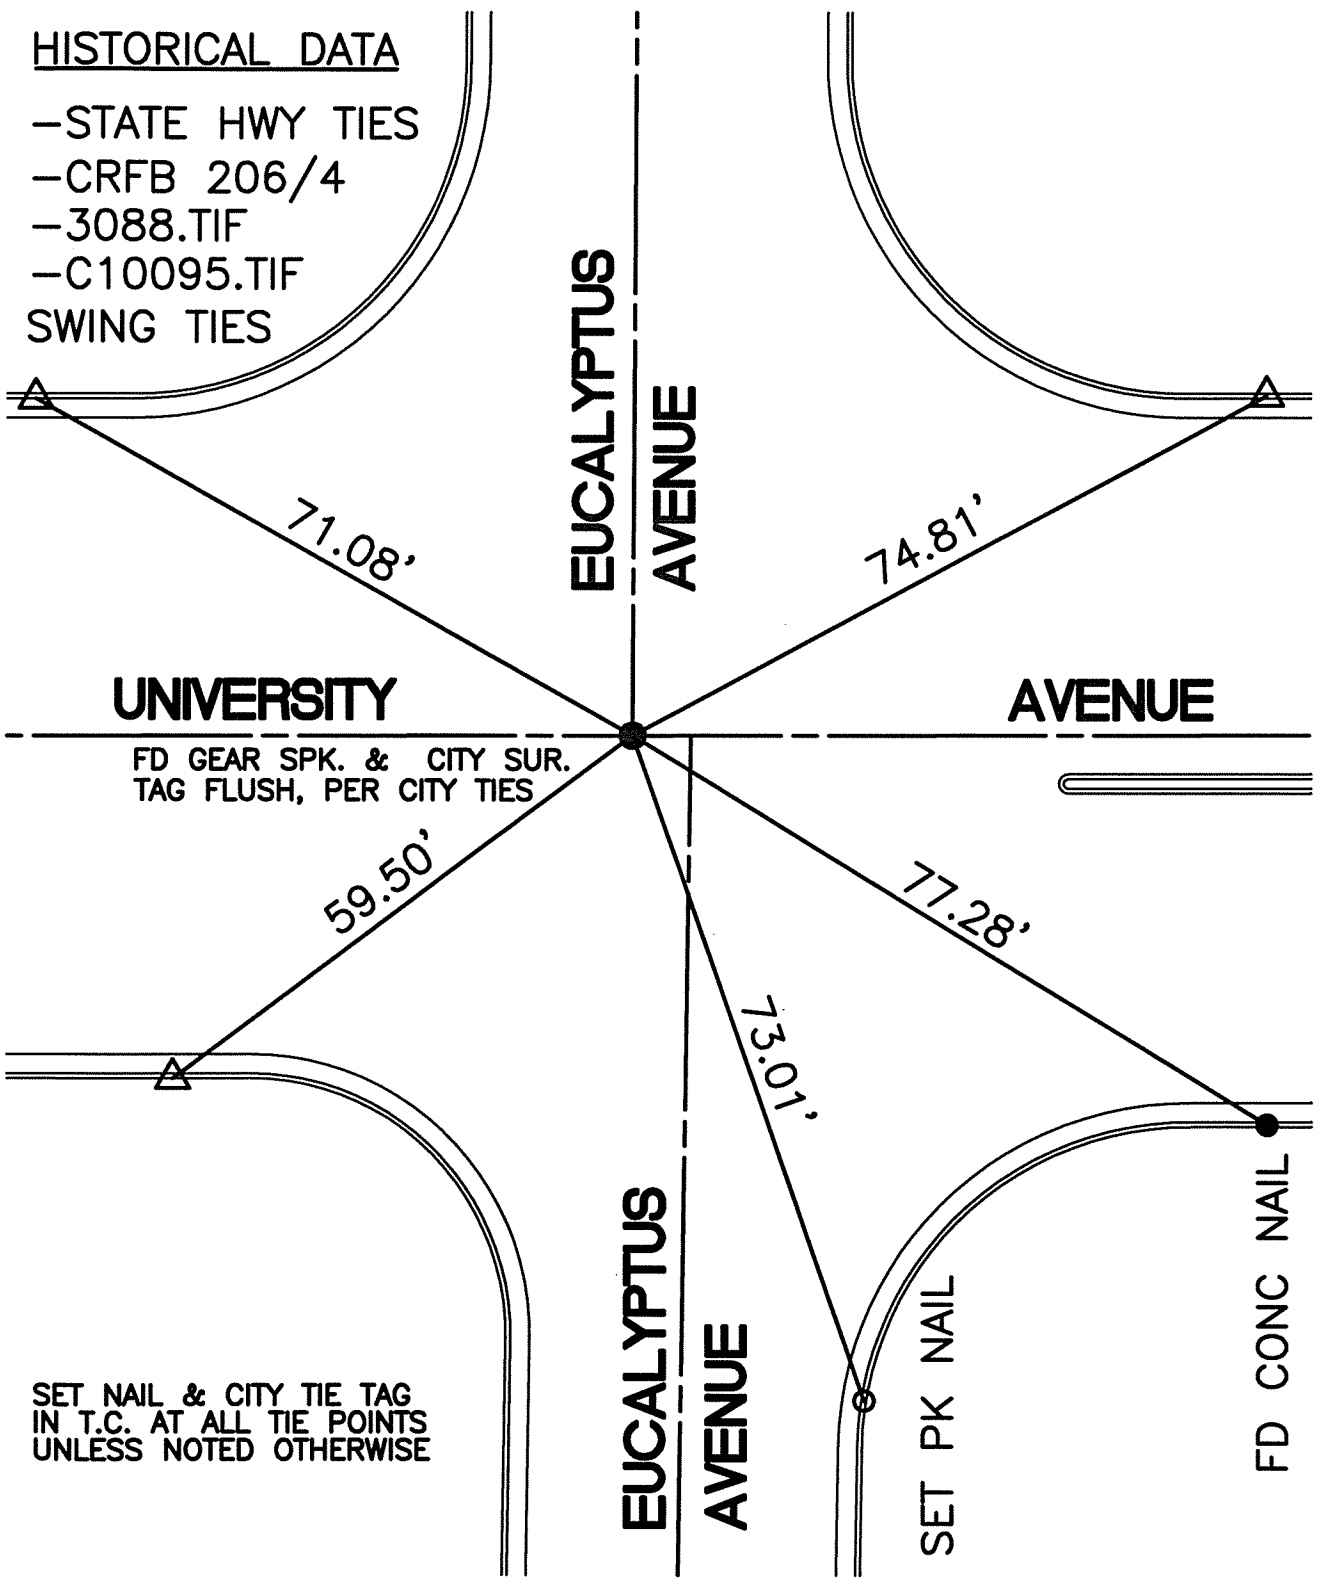

UNIVERSITY

AVENUE

**EUCALYPTUS
AVENUE**

**EUCALYPTUS
AVENUE**

SET PK NAIL

FD CONC NAIL

FD GEAR SPK. & CITY SUR.
TAG FLUSH, PER CITY TIES

SET NAIL & CITY TIE TAG
IN T.C. AT ALL TIE POINTS
UNLESS NOTED OTHERWISE

SCALE: 1"=20'

DATE: 4/16/08


DRAWN BY: CURT

F.B.:NOTED TOP LEFT

SEC: T.2 S.,R.5 W

**OFFICIAL TIE PLAT
CITY OF RIVERSIDE**

THESE TIES ARE FOR THE PURPOSE OF PERPETUATING THE FOUND
MONUMENTATION. NO CLAIM IS MADE AS THE RELATIONSHIP OF THE
POINTS OR LINES SHOWN HEREON TO TRUE BOUNDARY LOCATIONS

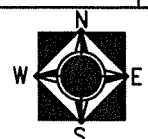

SHEET 1 OF 1