


13482.TIF

STREET: UNIVERSITY AVENUE
X-STREET: FRANKLIN
OFFICIAL USE ONLY

HISTORICAL DATA
-F.B. 206/2
-CRFB 206/3A
-7979.TIF
-NOTE: STATE HWY TIE
-CDH FILE 260731/11
SWING TIES

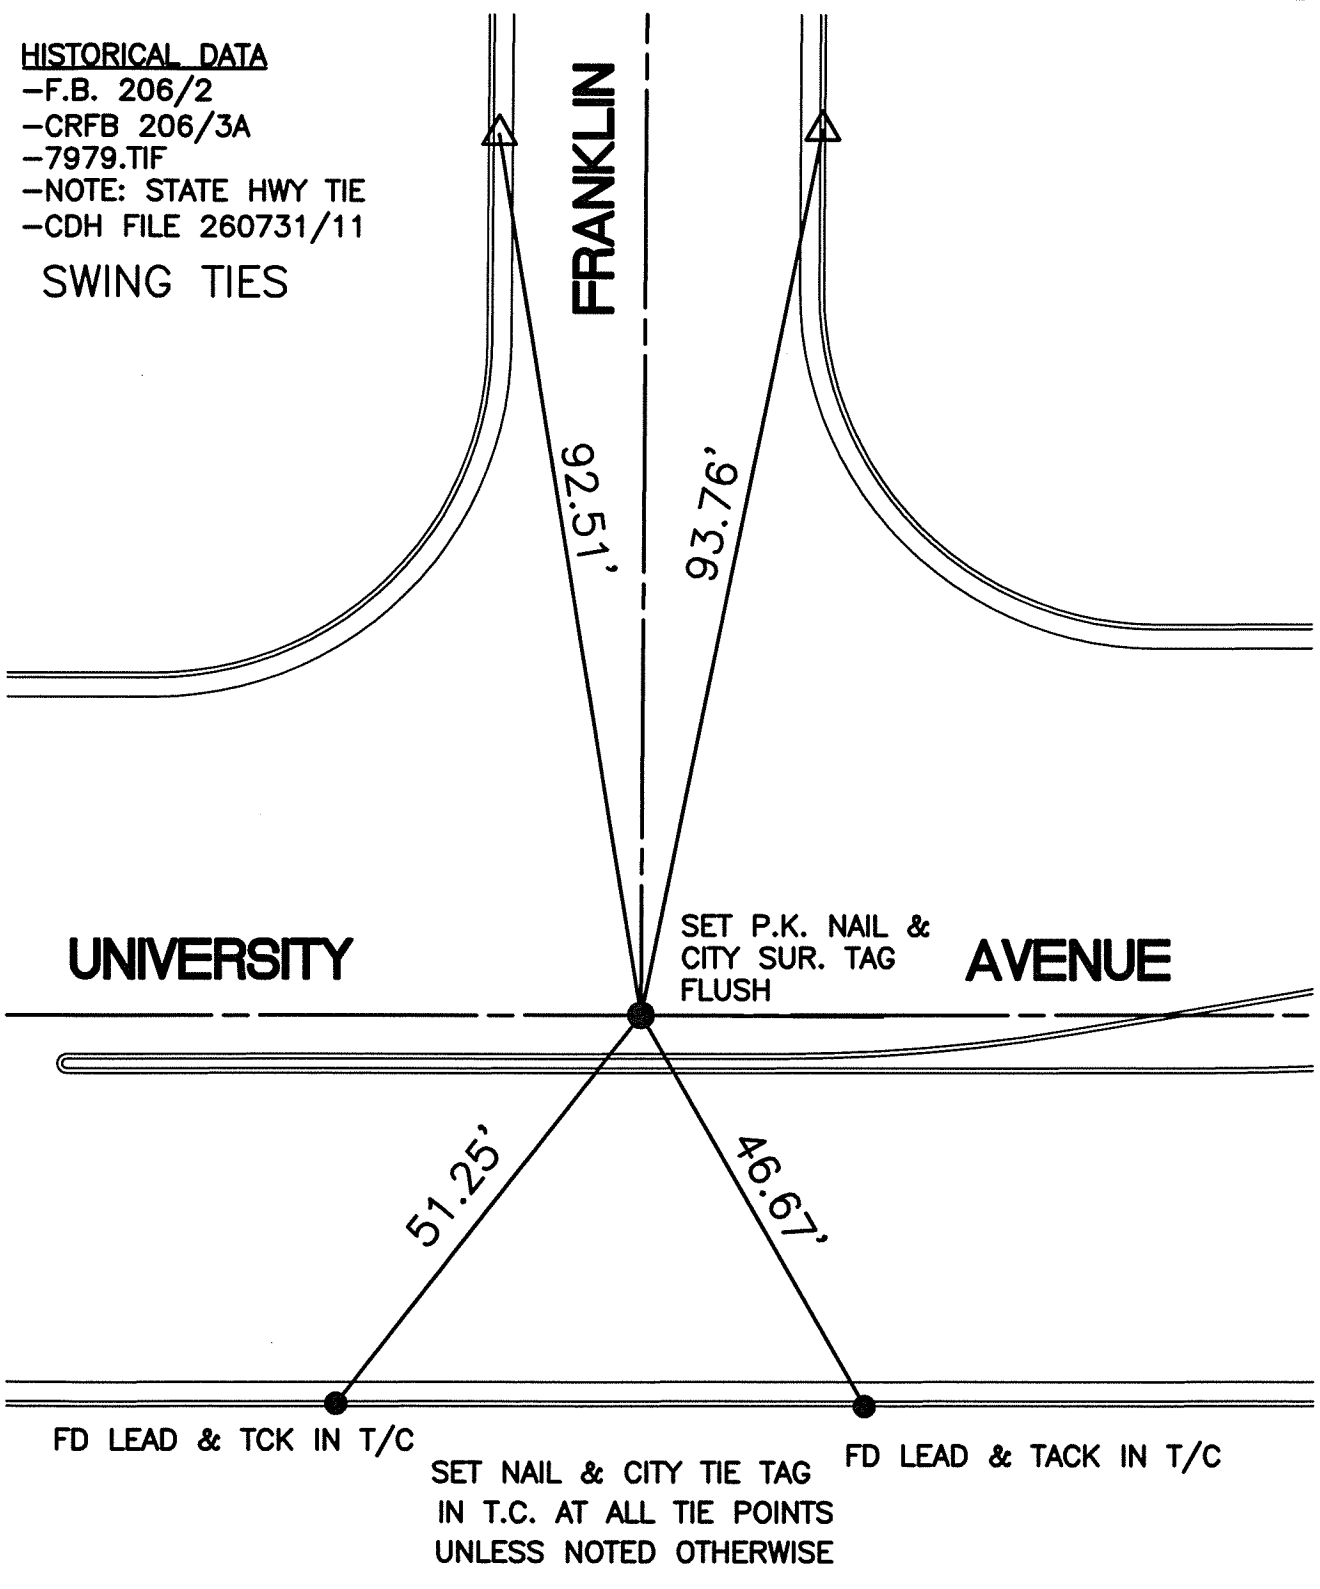

SCALE: 1"=20'
 DATE: 04/22/08
 DRAWN BY: B DURENTE
 F.B.: NOTED TOP LEFT
 SEC: T.2 S., R. 5 W

OFFICIAL TIE PLAT
 CITY OF RIVERSIDE

THESE TIES ARE FOR THE PURPOSE OF PERPETUATING THE FOUND MONUMENTATION. NO CLAIM IS MADE AS THE RELATIONSHIP OF THE POINTS OR LINES SHOWN HEREON TO TRUE BOUNDARY LOCATIONS

