
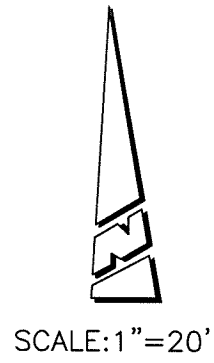


ORANGEWOOD CENTRE

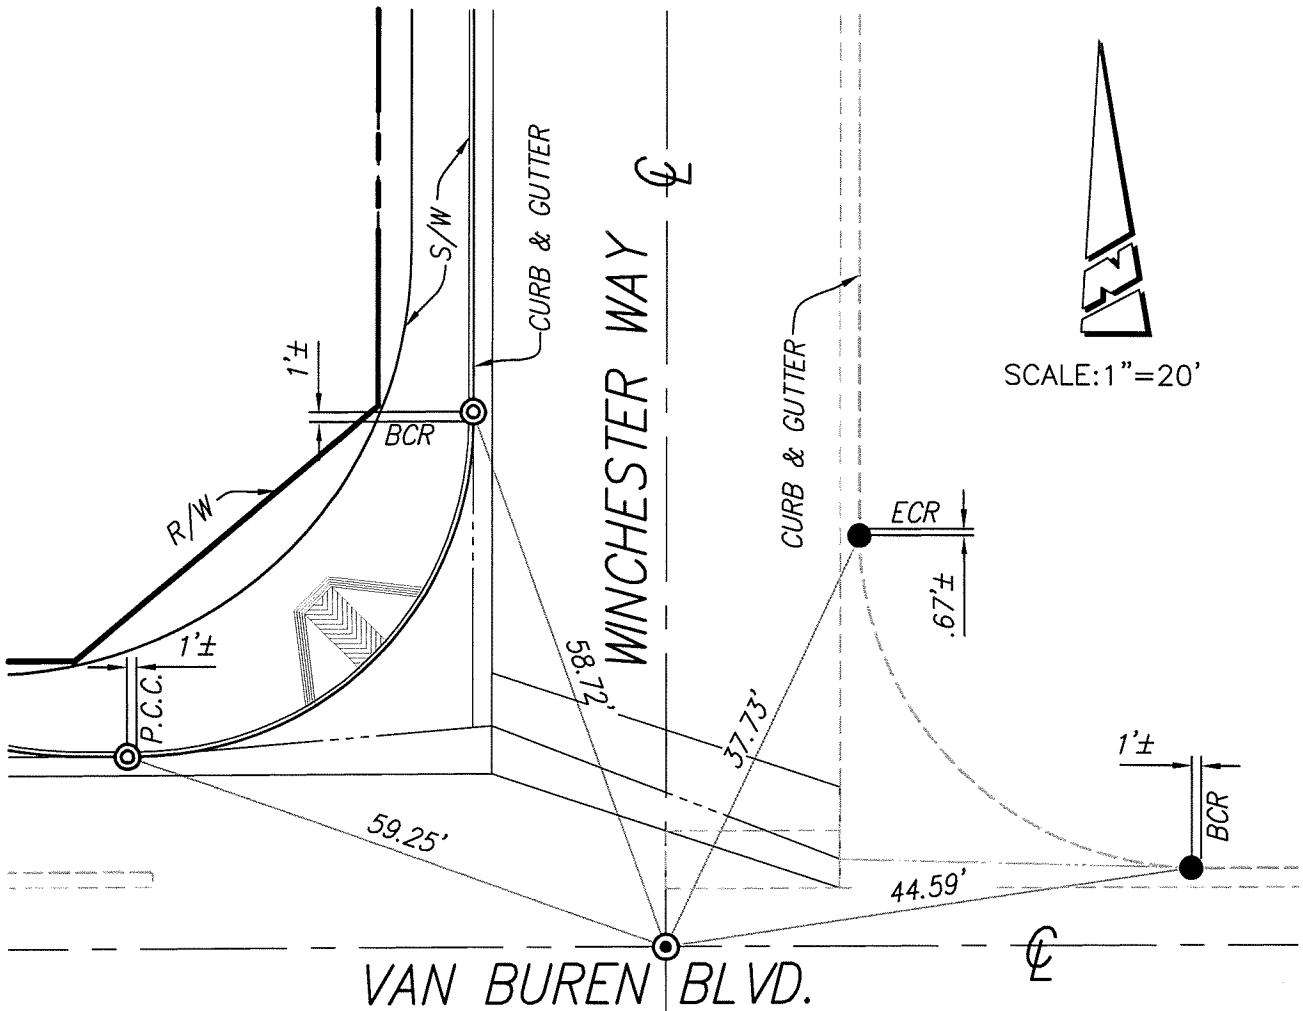

LEGEND

- ⊙ — INDICATES SET GIN SPIKE AND 1-1/2 ALUMINUM WASHER STAMPED LS 7663, FLUSH
 - — INDICATES SET CONCRETE NAIL AND LS 7663 TAG IN T.C.
 - — INDICATES FOUND LEAD TACK IN T.C., FLUSH
- MONUMENT TIES SHOWN HEREON ARE "SWING TIES"


13520.71F
STREET: WINCHESTER WAY

OFFICIAL USE ONLY
X-STREET: VAN BUREN BOULEVARD

SCALE: 1"=20'
DATE: 09/08/10
DRAWN BY: JB
F.B.:
TR-SEC: T.2S,R.5W-23

OFFICIAL TIE PLAT CITY OF RIVERSIDE

THESE TIES ARE FOR THE PURPOSE OF PERPETUATING THE FOUND MONUMENTATION. NO CLAIM IS MADE AS TO THE RELATIONSHIP OF THE POINTS OR LINES SHOWN HEREON TO TRUE BOUNDARY LOCATIONS

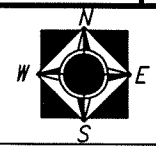

SHEET 1 OF 1