

STREET: COOK AVE

OFFICIAL USE ONLY

X-STREET: BOLTON AVE


TRACT 8492  
92/49-51  
LOT 4

FD. 1 1/4" IP FLUSH W/NAIL, NO TAG,  
PER P.M. 205/14-16 ACCEPTED  
AS CL INTERSECTION SET TAG  
L.S. 7203.

FD. 1" IP FLUSH TAGGED  
R.C.E. 16056 PER TRACT  
8492 M.B. 92/49-51

COOK AVENUE

LOT

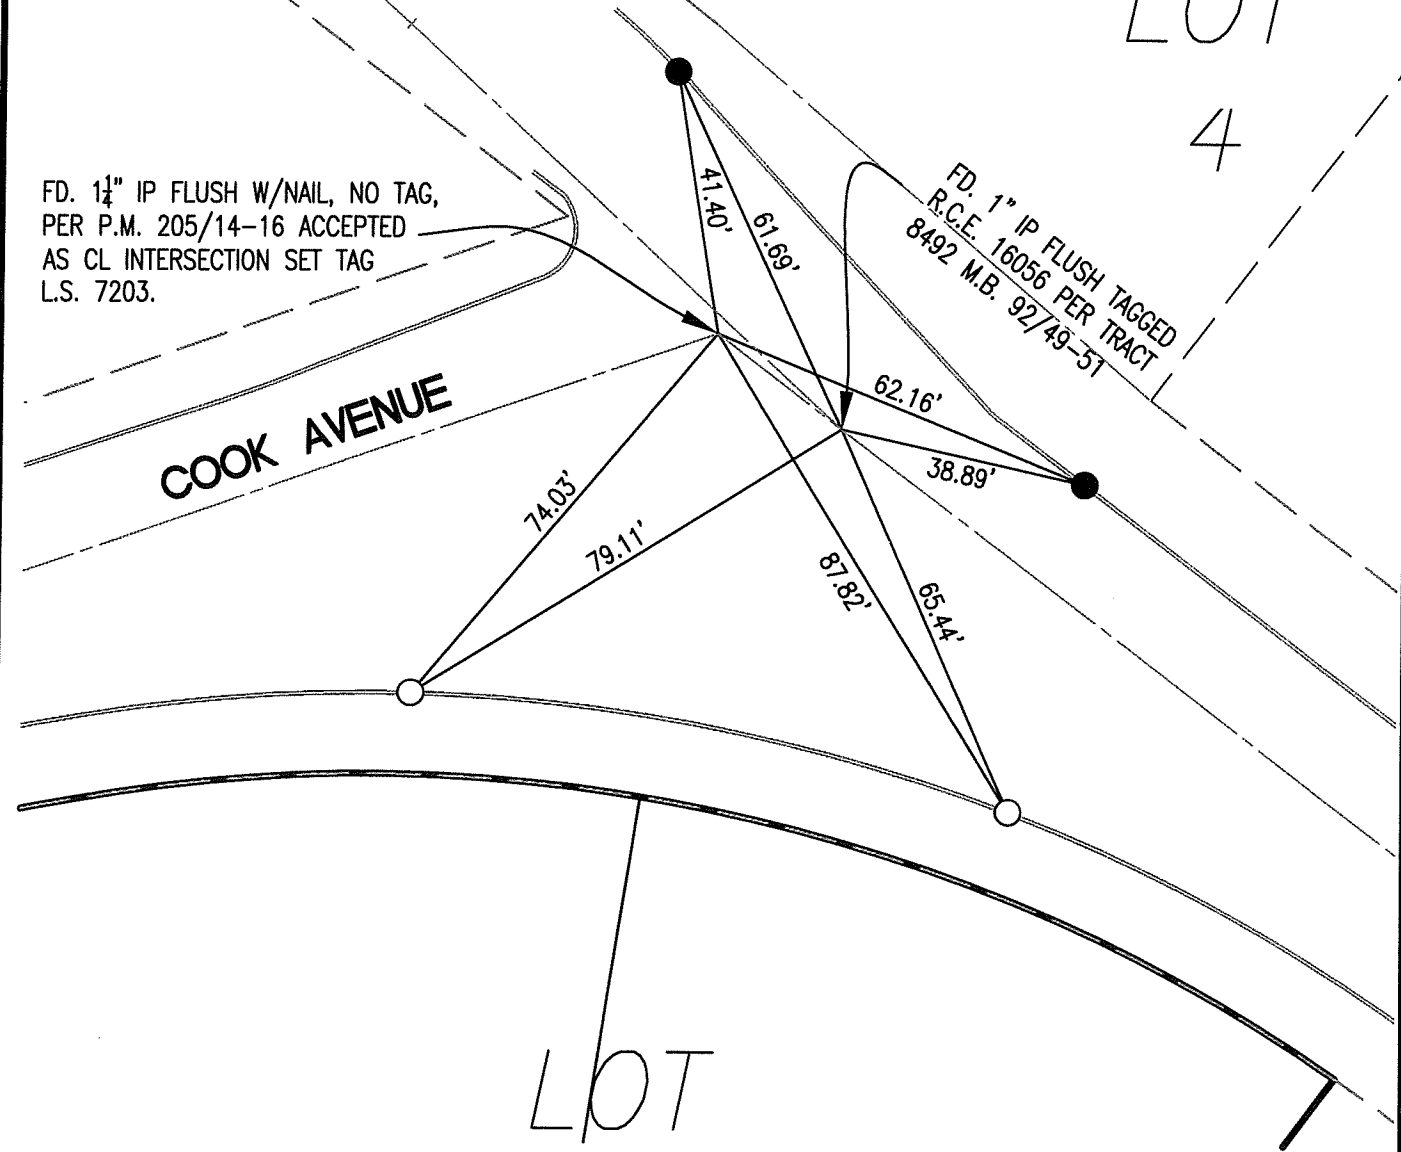


○ = SET LD. & TK. on T/C

● = FD. LD., TK. & TAG ON T/C

SCALE: 1"=30  
 Date: 6/2008  
 Drawn by: MIKE  
 F.B.:  
 TR-Sec: -

**OFFICIAL TIE PLAT**  
**CITY OF RIVERSIDE**

These ties are for the purpose of perpetuating the found monumentation. No claim is made as to the relationship of the points or lines shown hereon to the true boundary locations.

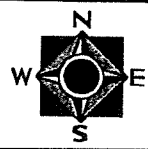

SHEET 3 of 4  
 Cadme MB: