


13558.TIF

Street:

CARRINGTON CR

X-Street:

ORACLE WY

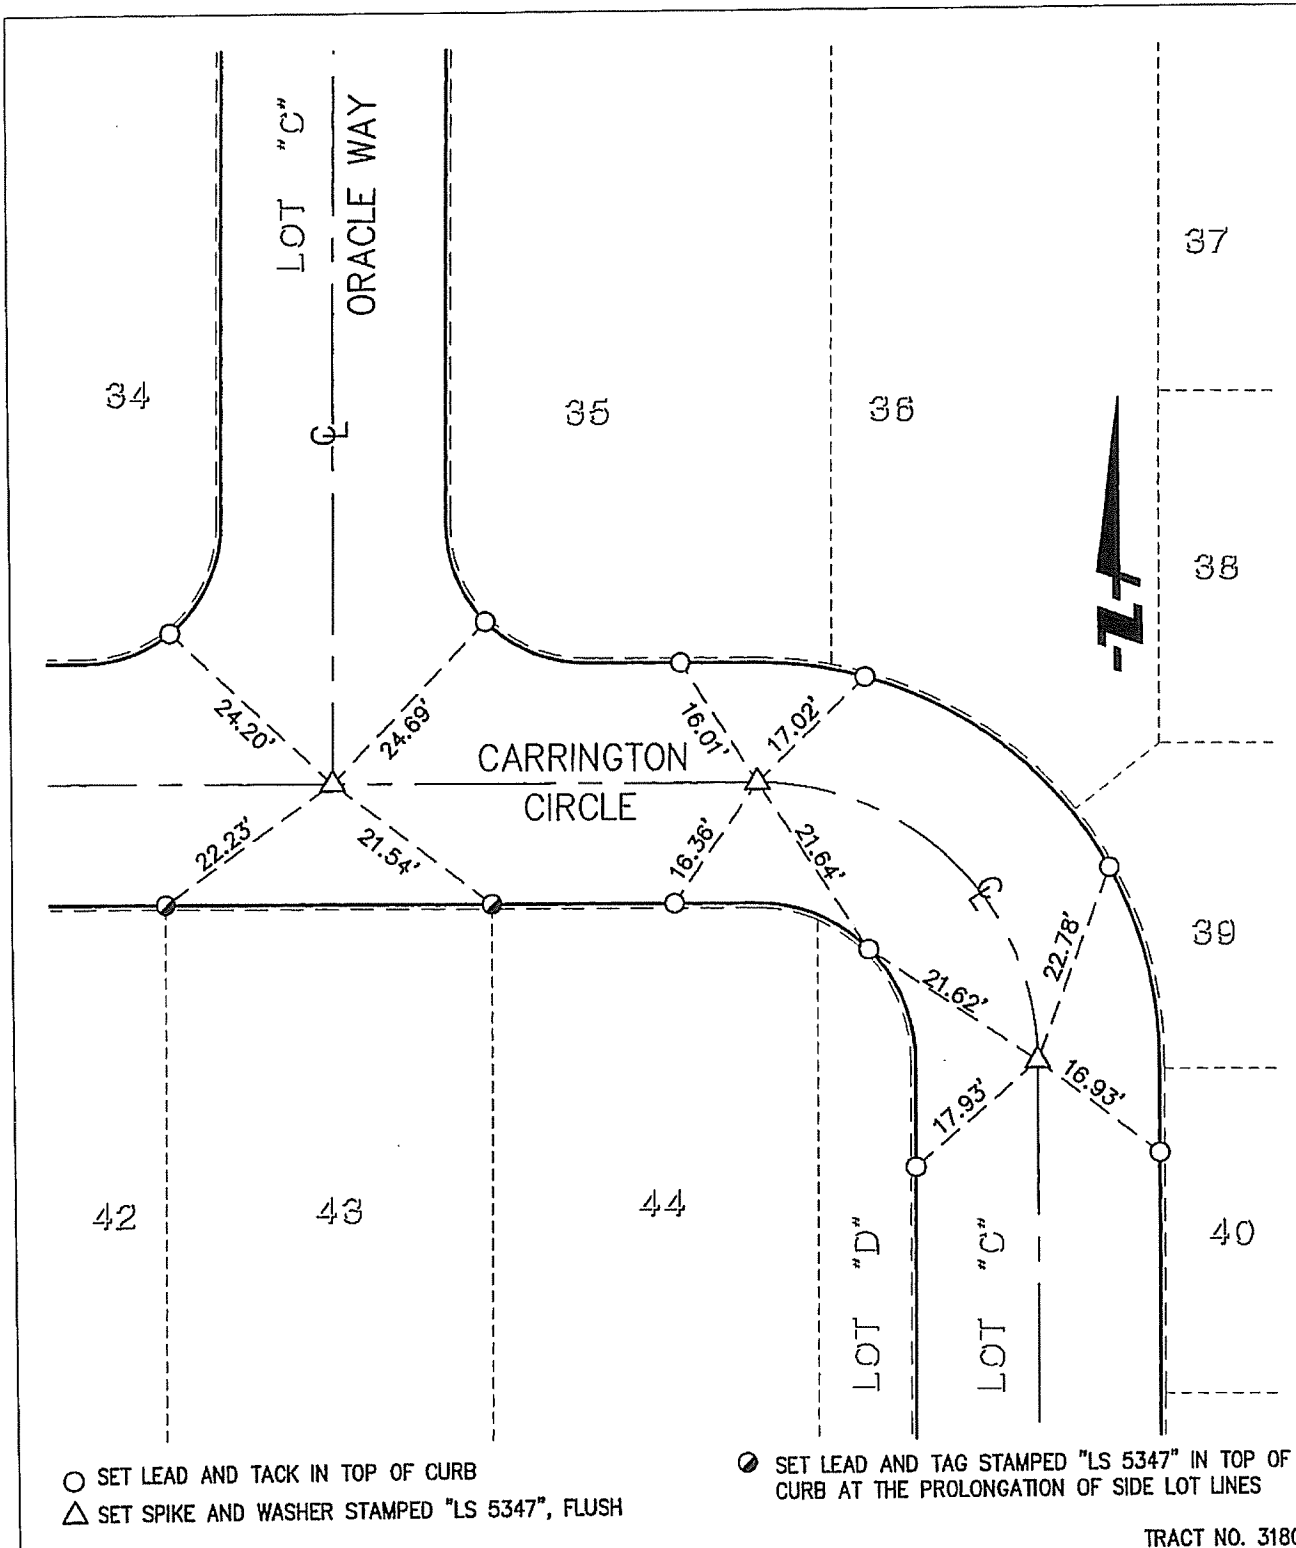

- SET LEAD AND TACK IN TOP OF CURB
- △ SET SPIKE AND WASHER STAMPED "LS 5347", FLUSH

● SET LEAD AND TAG STAMPED "LS 5347" IN TOP OF CURB AT THE PROLONGATION OF SIDE LOT LINES

TRACT NO. 31801

SCALE: 1"=20'
DATE: 09/25/08
DRAWN BY: FUSCOE
F.B.:
TR-Sec:

OFFICIAL TIE PLAT
CITY OF RIVERSIDE

FUSCOE
ENGINEERING

16795 Von Karman, Suite 100, Irvine, CA 92606
tel 949.474-1960 fax 949.474-5315 www.fuscoe.com

SHEET 22 OF 29
