


Street: CHULA VISTA WY.

X-Street: CREST AVE

OFFICIAL USE ONLY

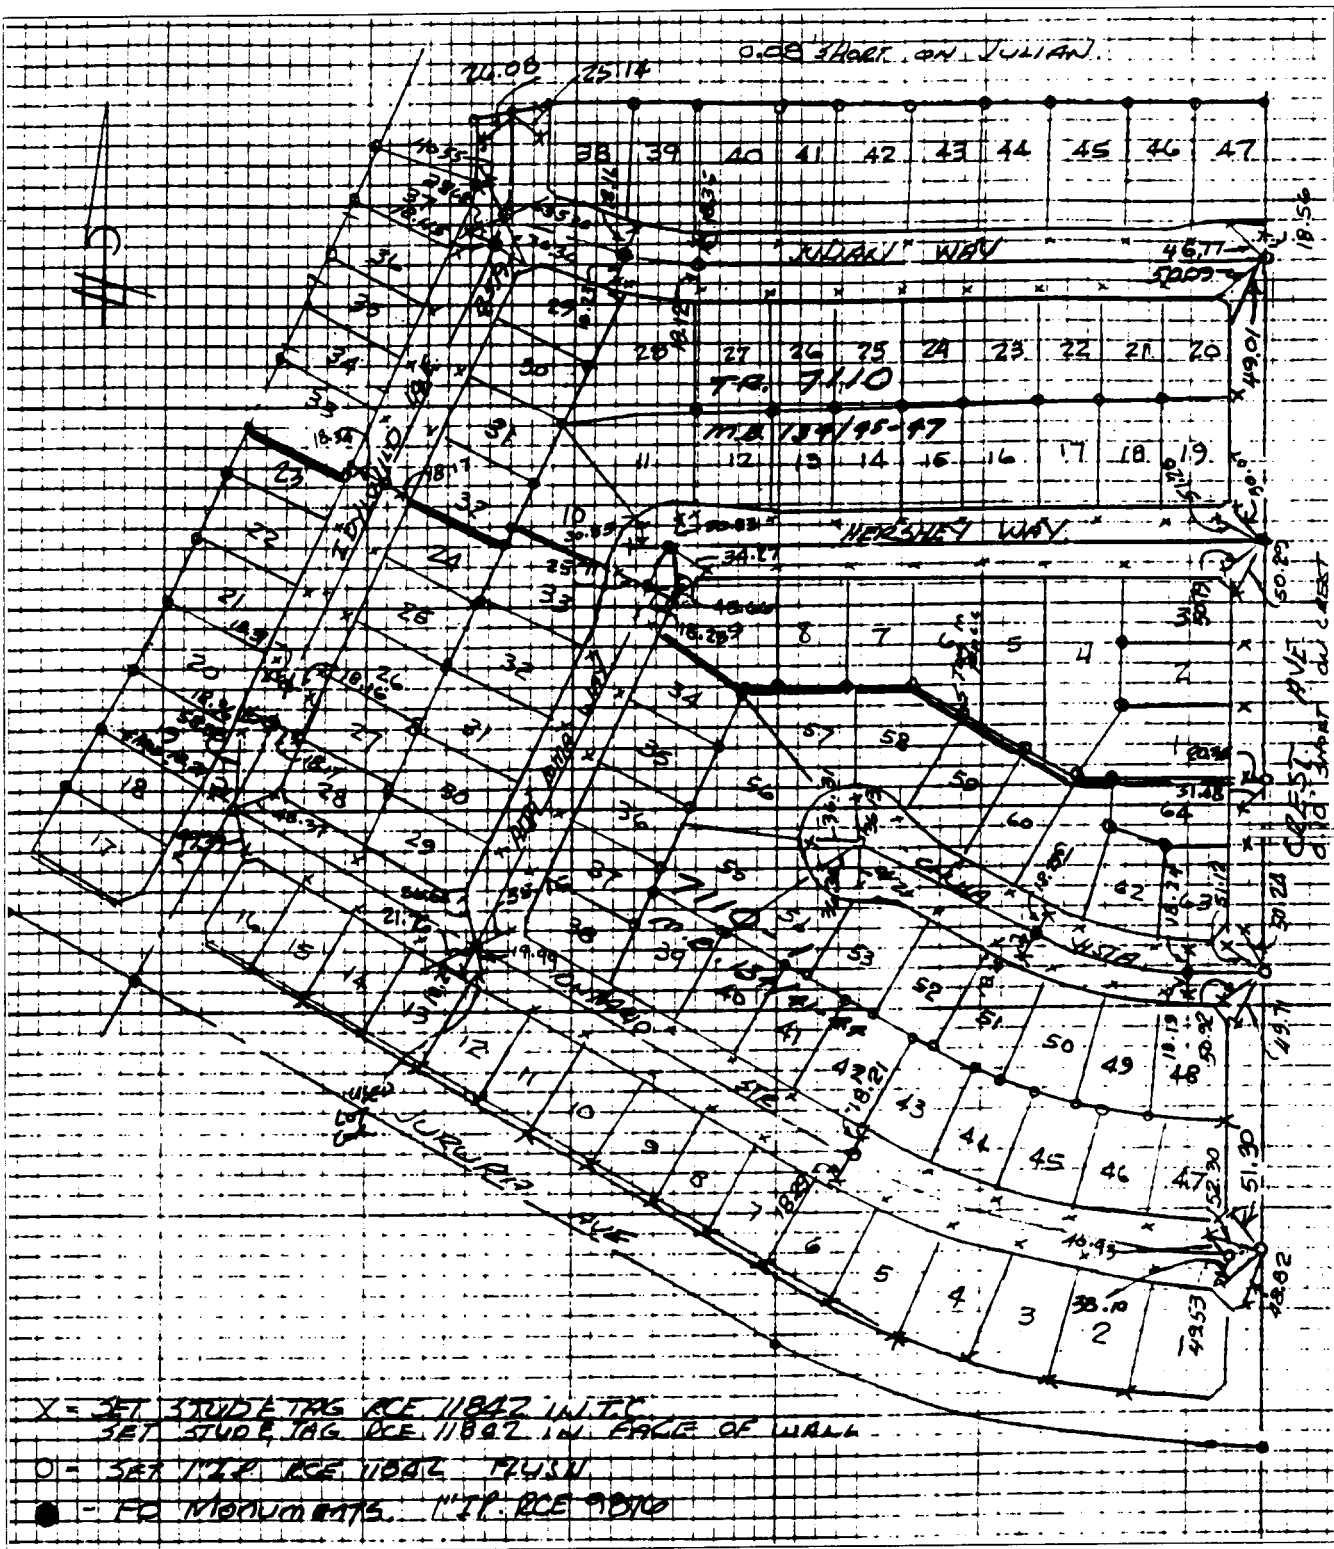

X = SET STUDE TAG RCE 11842 IN T/C
 SET STUDE TAG RCE 11847 IN FACE OF WALL
 O = SET 1" I.D. RCE 11842 PLUS
 ● - FD MONUMENTS. 1" I.D. RCE 9010

- ✕ FD. Ramset Nail on T/C
- FD. LD. & TK. on T/C
- FD. "C" Nail on T/C
- Set LD. & TK. on T/C

Scale:
 Date:
 Drawn by:
 W.O.:
 F.B.:

OFFICIAL TIE PLAT

CITY OF RIVERSIDE

These ties are for the purpose of perpetuating the found monumentation. No claim is made as to the relationship of the points or lines shown hereon to true boundary locations.

Sheet 1 of 1
 File No.:

1356.71F