


13571.TIF

STREET: VIA MONTECITO

OFFICIAL USE ONLY

X-STREET: OVERLOOK PARKWAY

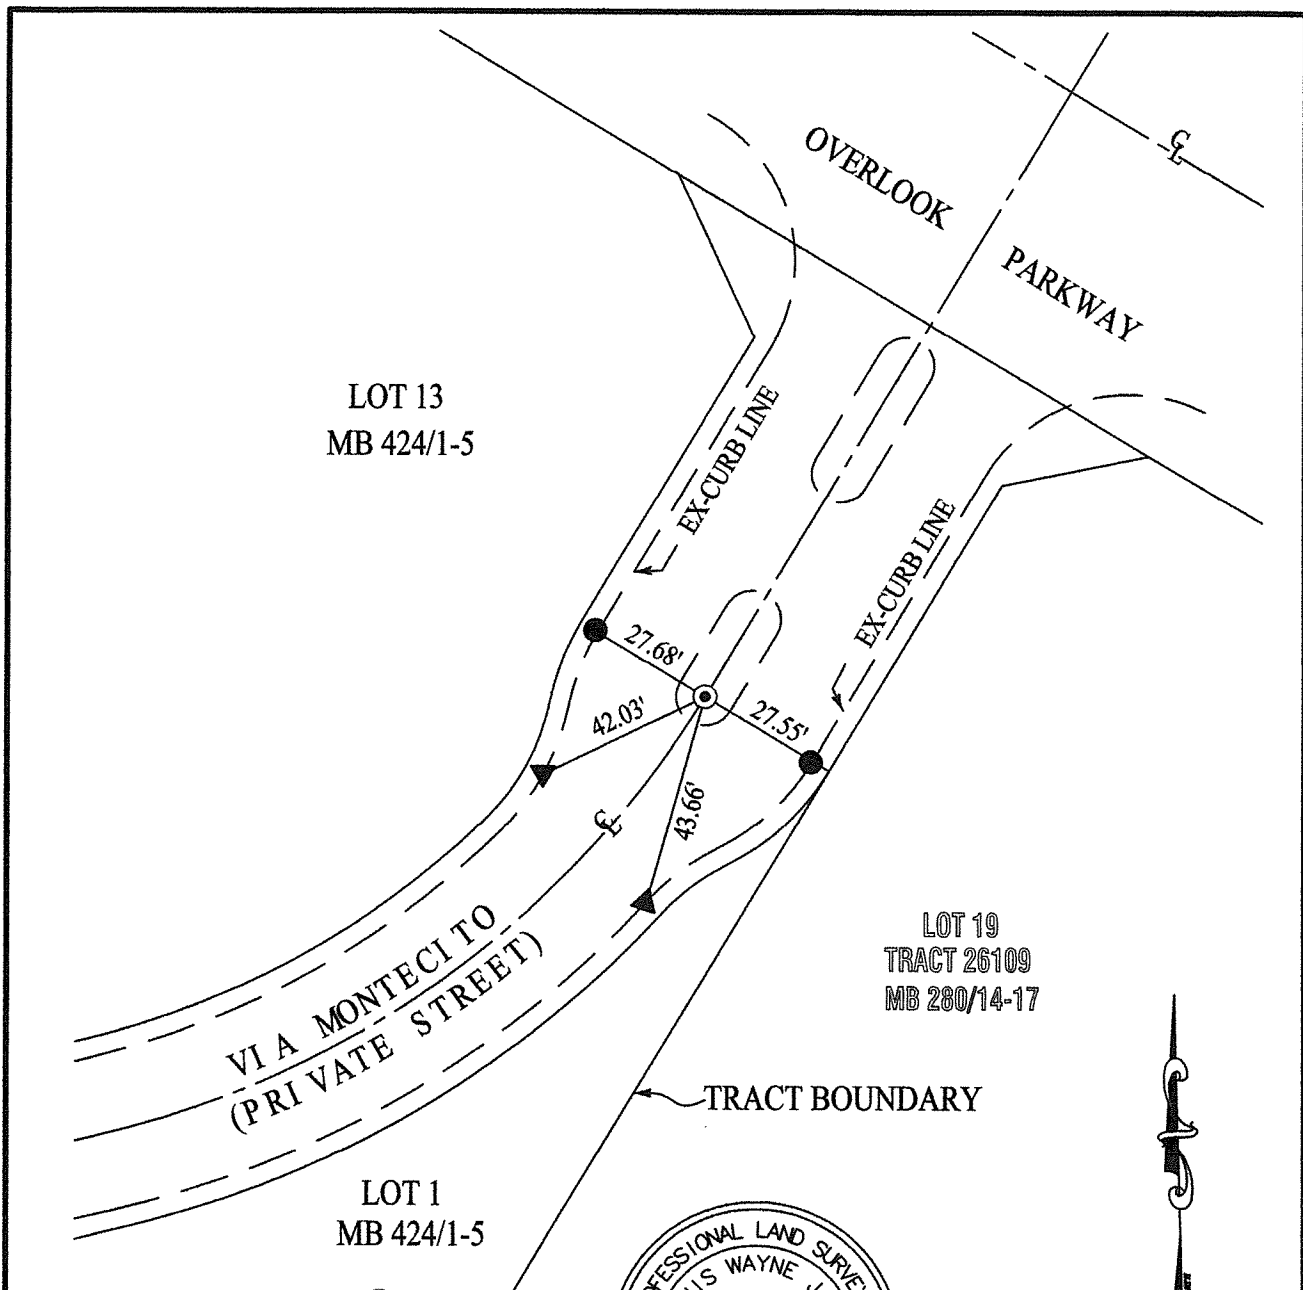

LOT 13
MB 424/1-5

LOT 19
TRACT 26109
MB 280/14-17

LOT 1
MB 424/1-5

TRACT BOUNDARY

Dennis W. Janda
 DENNIS W. JANDA DATE 5/27/08



LEGEND:

- ⊙ SET 1" I.P. WITH TAG STAMPED "L.S. 6359" IN ISLAND FLUSH WITH FS
- SET NAIL & TAG ON TOP OF CURB STAMPED "L.S. 6359"
- ▲ SET NAIL & TAG ON ROLLING CURB STAMPED "L.S. 6359"

DJI
 DENNIS JANDA, INC.

SCALE: 1"=40'
 DATE: 5/27/08
 DRAWN BY: MQ

OFFICIAL TIE PLAT
 CITY OF RIVERSIDE

THESE TIES ARE FOR THE PURPOSE OF PERPETUATING THE FOUND MONUMENTATION. NO CLAIM IS MADE AS TO THE RELATIONSHIP OF THE POINTS OR LINES SHOWN HEREON TO TRUE BOUNDARY LOCATIONS

SHEET 1 OF 9
 FILE NO:
 SM-07-045