
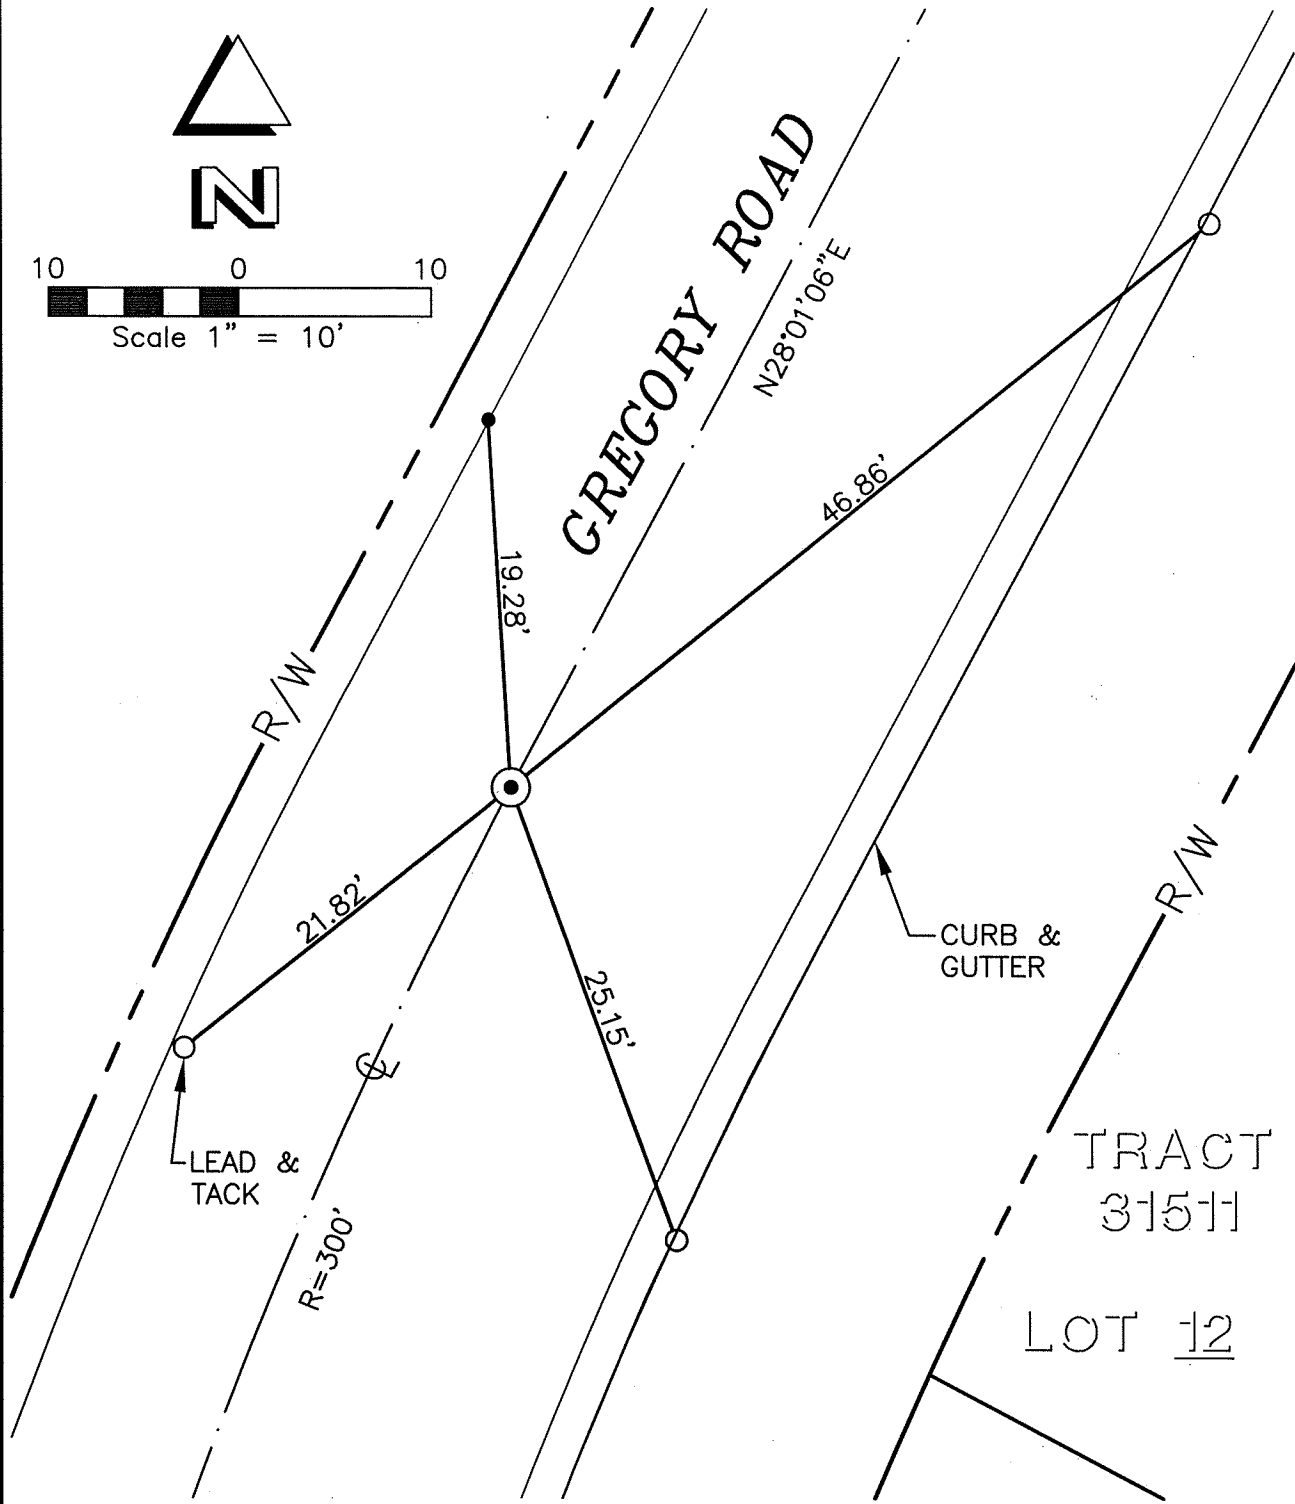


TRACT NO. 31511 CENTERLINE TIES

13583.TIF

STREET: GREGORY ROAD X-STREET (NEAREST): ELDERWOOD COURT
OFFICIAL USE ONLY

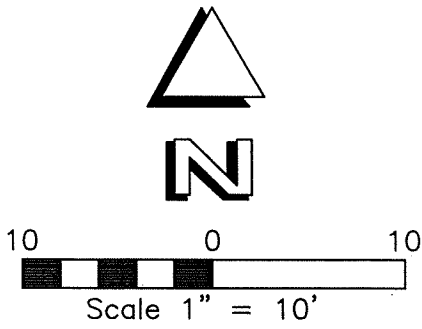

- SET P.K. NAIL IN ASPHALT
- SET LEAD & TAG, STAMPED LS 7181, ON T/C
- ⊙ SPIKE & WASHER LS 7181, FLUSH

DRAWN BY: VGK
DATE: 04-30-07
JOB. NO.: 03-062
FILE: P:\TPG\03\03-06
2.1\03-062CLTIES.DWG

CIVIL ENGINEERS AND LAND SURVEYORS
THE PRIZM GROUP
 • CYRAX 3-D LASER SCANNING
 • GPS & ROBOTIC SURVEYING
 • GEOMATIC ENGINEERING
 • CIVIL ENGINEERING
 • LAND PLANNING
 310 N. COTA ST. SUITE 1, CORONA, CA 92880
 PHONE: (951) 737-4406 • FAX: (951) 737-4407
 tpg@the-prizm-group.com

OFFICIAL TIE PLAT
 THESE TIES ARE FOR THE PURPOSE OF PERPETUATING THE FOUND MONUMENTATION. NO CLAIM IS MADE AS TO THE RELATIONSHIP OF THE POINTS OF LINES SHOWN HEREON TO TRUE BOUNDARY LOCATIONS.

SHT. NO.
1
 OF 1