
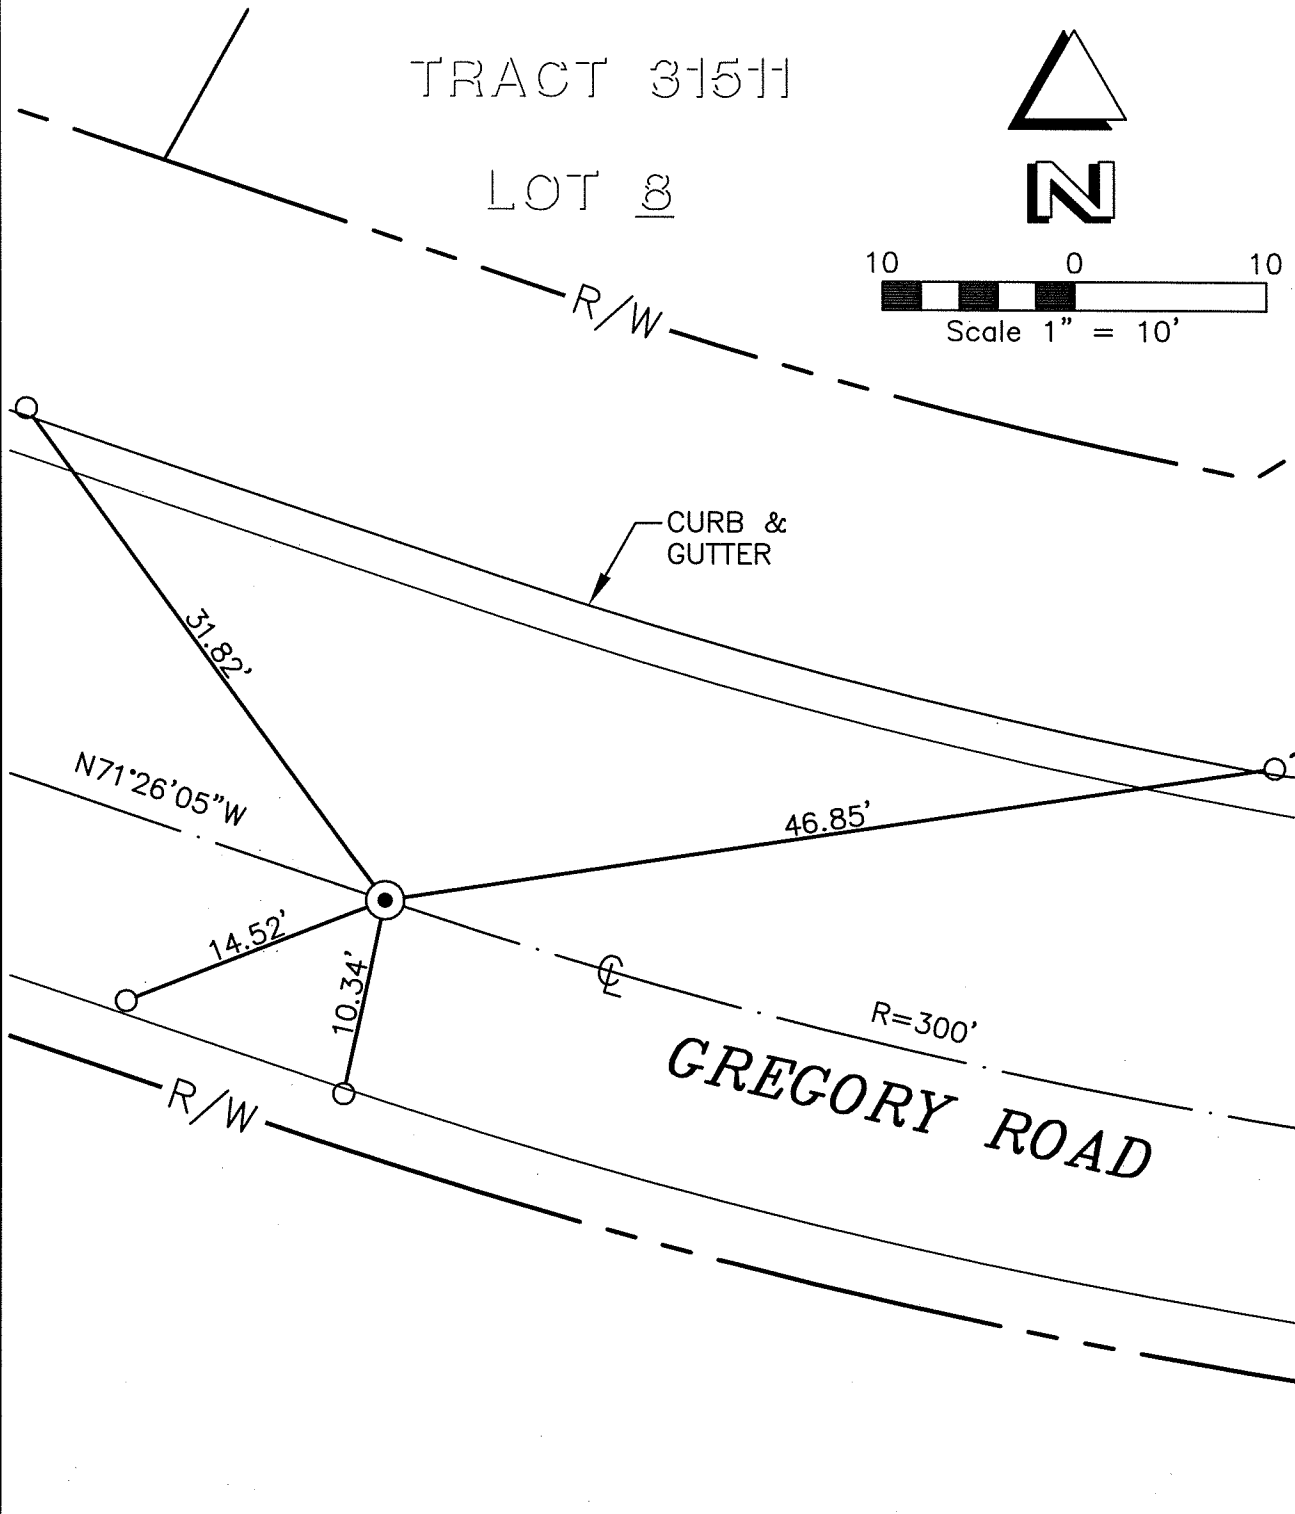


# TRACT NO. 31511 CENTERLINE TIES

TRACT 31511

LOT 8

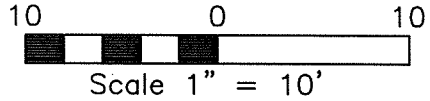

STREET: GREGORY ROAD X-STREET (NEAREST): ELDERWOOD COURT  
 OFFICIAL USE ONLY

13586.71F

○ SET LEAD & TACK ON T/C

● SPIKE & WASHER LS 7181, FLUSH

DRAWN BY: V GK  
 DATE: 04-30-07  
 JOB. NO.: 03-062  
 FILE: P:\TPG\03\03-06  
 2.1\03-062CLTIES.DWG

CIVIL ENGINEERS AND LAND SURVEYORS  
**THE PRIZM GROUP**  
 • CYRAX 3-D LASER SCANNING  
 • GPS & ROBOTIC SURVEYING  
 • GEOMATIC ENGINEERING  
 • CIVIL ENGINEERING  
 • LAND PLANNING  
 310 N. COTA ST. SUITE 1, CORONA, CA 92880  
 PHONE: (951) 737-4406 • FAX: (951) 737-4407  
 tpg@the-prizm-group.com

**OFFICIAL TIE PLAT**  
 THESE TIES ARE FOR THE  
 PURPOSE OF PERPETUATING THE  
 FOUND MONUMENTATION. NO  
 CLAIM IS MADE AS TO THE  
 RELATIONSHIP OF THE POINTS OF  
 LINES SHOWN HEREON TO TRUE  
 BOUNDARY LOCATIONS.

SHT. NO.  
**1**  
 OF 1