


TRACT NO. 31511 CENTERLINE TIES

13588.TIF

STREET: ELDERWOOD COURT X-STREET (NEAREST): TEQUESQUITE AVE.
OFFICIAL USE ONLY

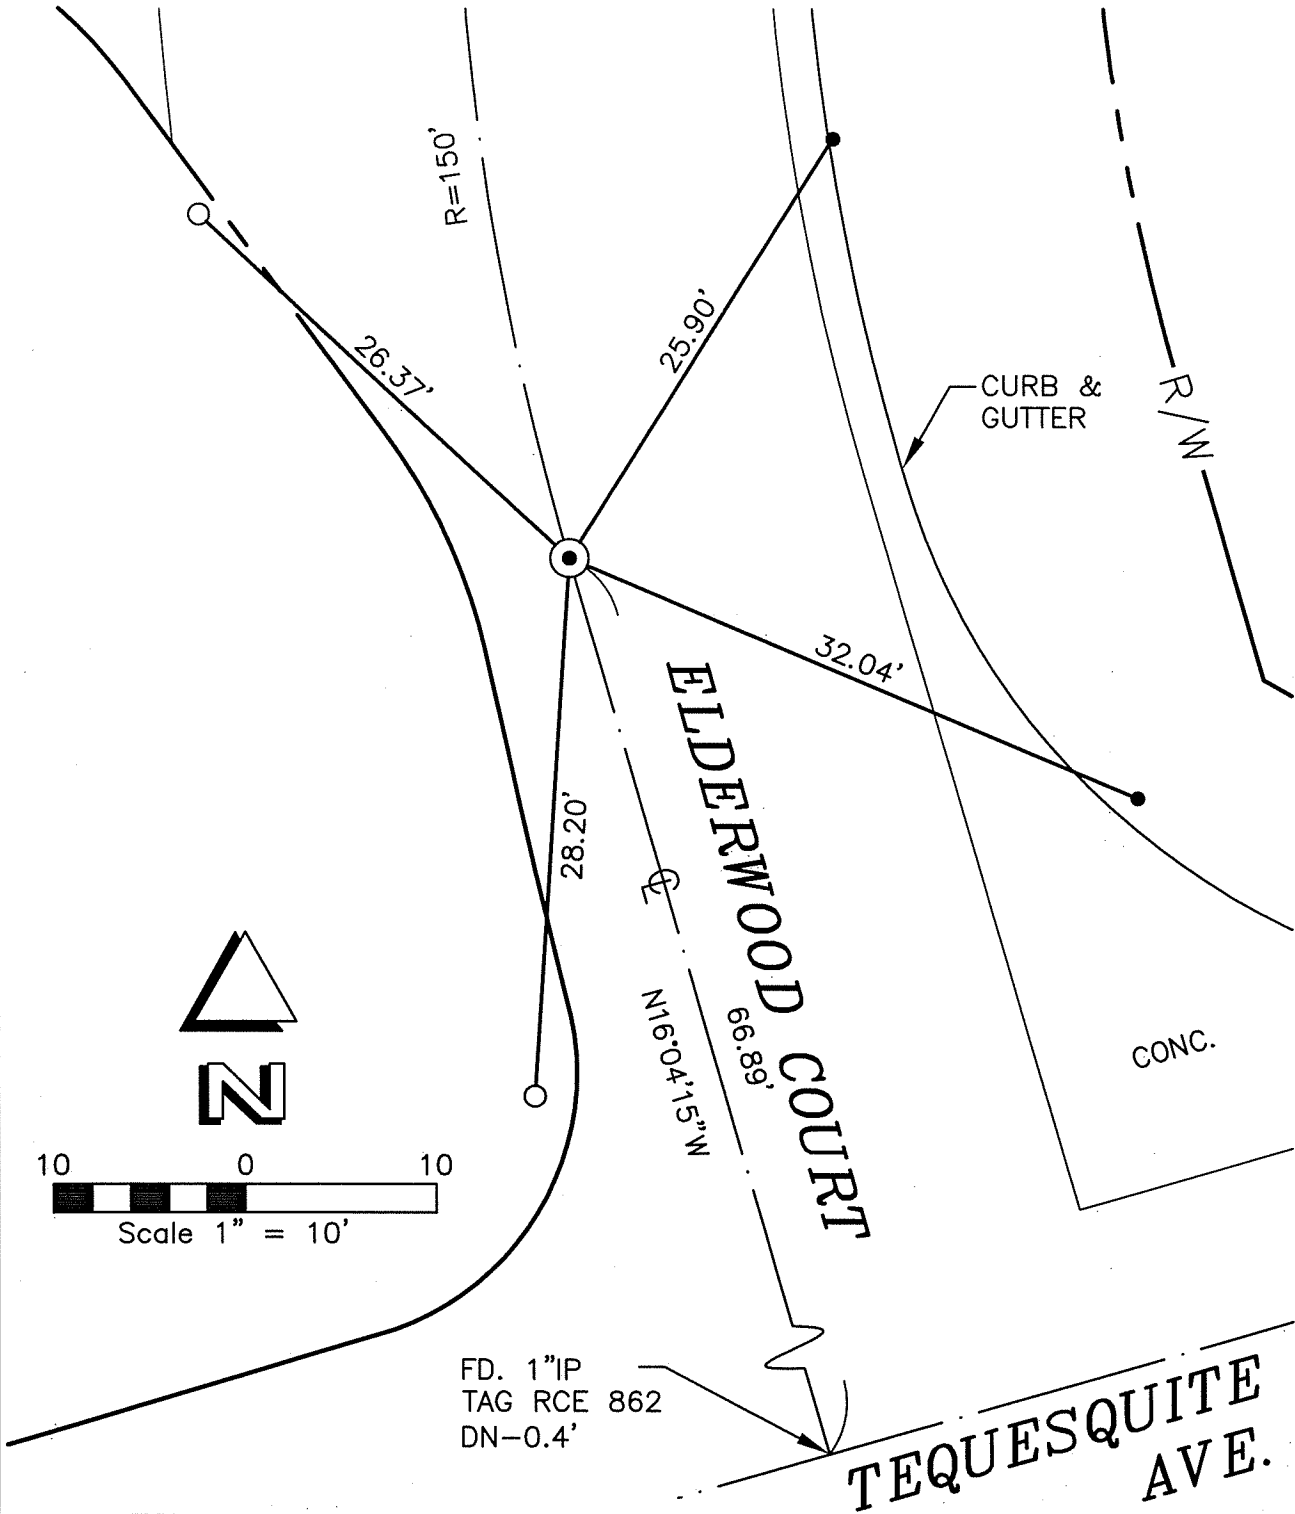

- SET CHISLED "X" ON T/C
- SET LEAD & TACK ON T/C
- ⊙ 3/4" I.P. LS 7181, FLUSH

DRAWN BY: VGK
DATE: 04-30-07
JOB. NO.: 03-062
FILE: P:\TPG\03\03-06
2.1\03-062CLTIES.DWG

CIVIL ENGINEERS AND LAND SURVEYORS
THE PRIZM GROUP
 • CYRAX 3-D LASER SCANNING
 • GPS & ROBOTIC SURVEYING
 • GEOMATIC ENGINEERING
 • CIVIL ENGINEERING
 • LAND PLANNING
 310 N. COTA ST. SUITE 1, CORONA, CA 92880
 PHONE: (951) 737-4406 • FAX: (951) 737-4407
 tpg@the-prizm-group.com

OFFICIAL TIE PLAT
 THESE TIES ARE FOR THE PURPOSE OF PERPETUATING THE FOUND MONUMENTATION. NO CLAIM IS MADE AS TO THE RELATIONSHIP OF THE POINTS OF LINES SHOWN HEREON TO TRUE BOUNDARY LOCATIONS.

SHT. NO.
1
 OF 1