


13596.TIF

STREET: BRADLEY STREET

OFFICIAL USE ONLY

X-STREET: SILVER HILLS DRIVE

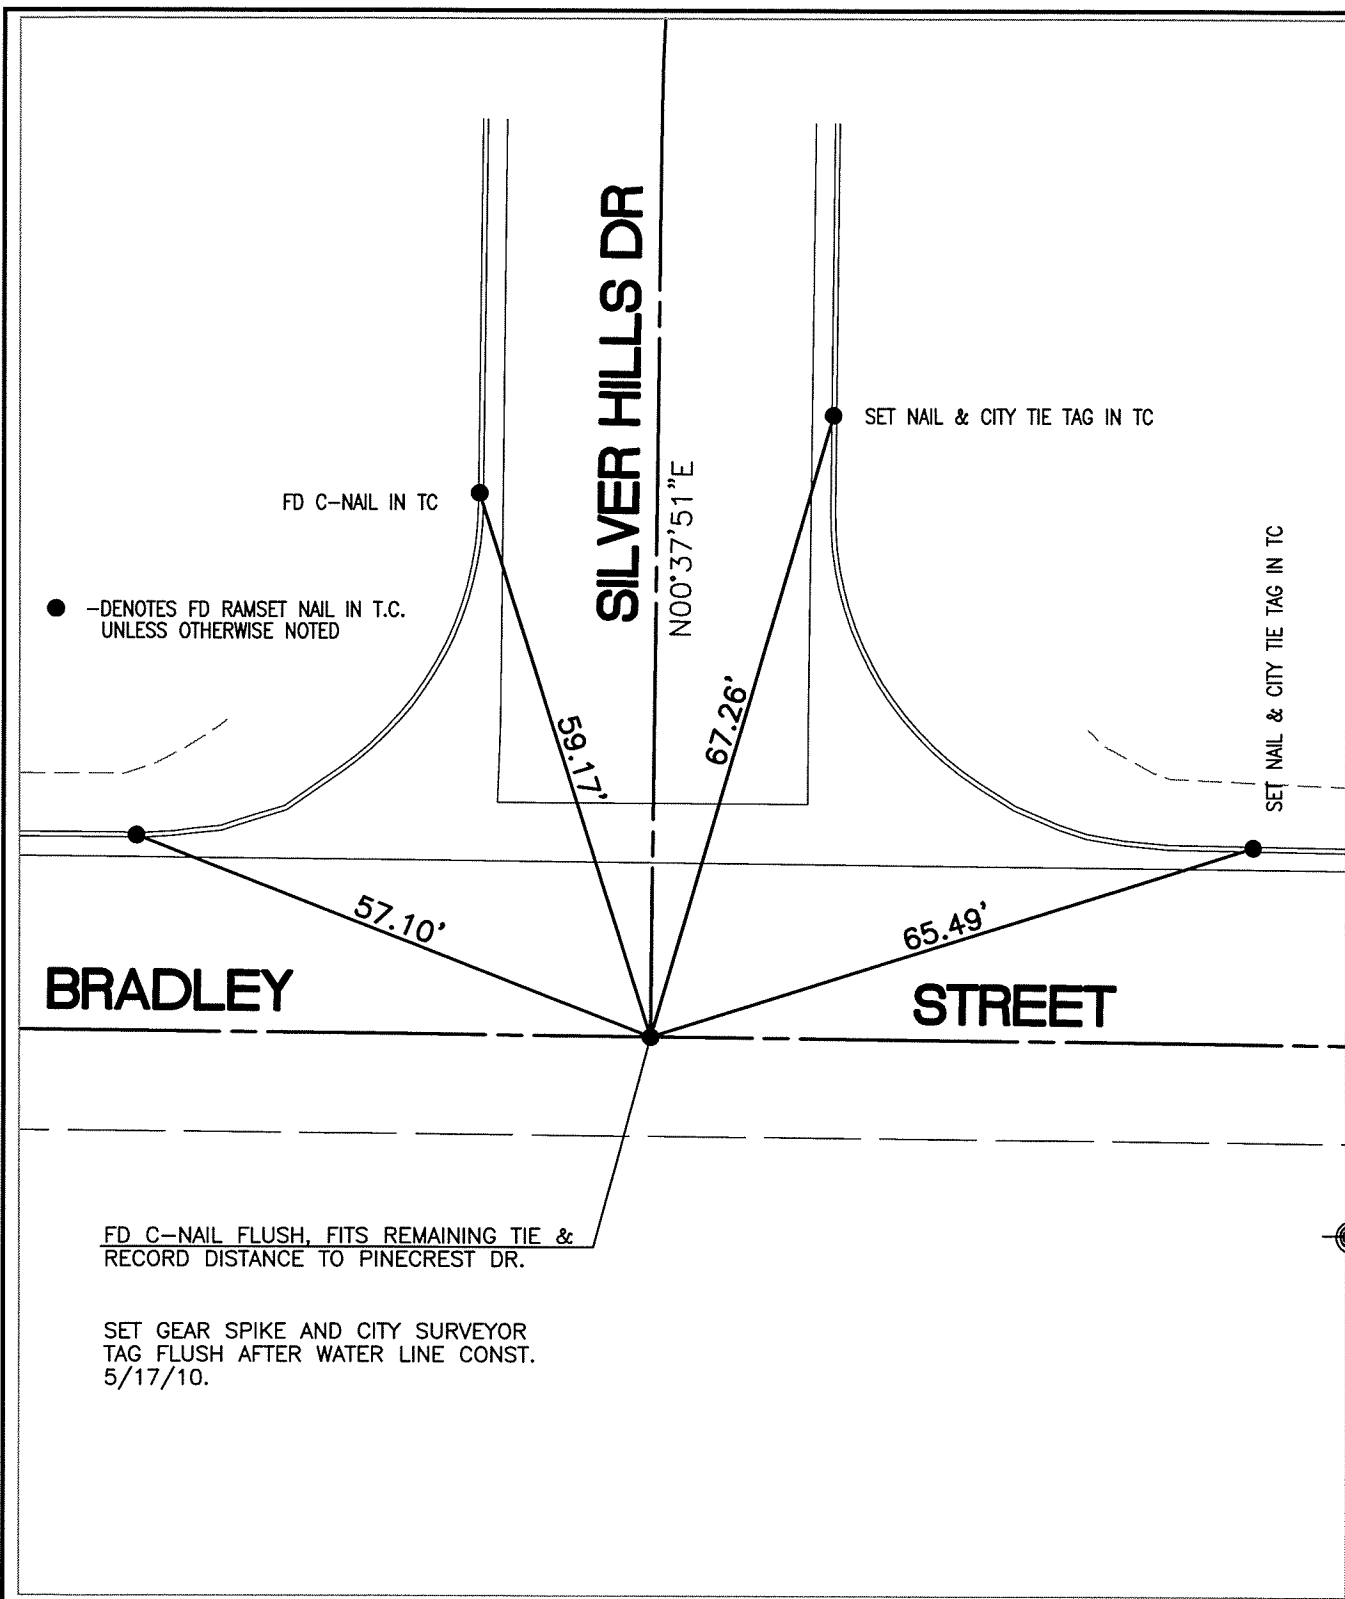

BRADLEY

STREET

SILVER HILLS DR

FD C-NAIL IN TC

SET NAIL & CITY TIE TAG IN TC

SET NAIL & CITY TIE TAG IN TC

● -DENOTES FD RAMSET NAIL IN T.C. UNLESS OTHERWISE NOTED

FD C-NAIL FLUSH, FITS REMAINING TIE & RECORD DISTANCE TO PINECREST DR.

SET GEAR SPIKE AND CITY SURVEYOR TAG FLUSH AFTER WATER LINE CONST. 5/17/10.

SCALE: 1"=20'

DATE: 5/18/10

DRAWN BY: CURT

F.B.: SEE HISTORICAL DATA

SEC: 14 T.3S.,R.5W

OFFICIAL TIE PLAT

CITY OF RIVERSIDE

THESE TIES ARE FOR THE PURPOSE OF PERPETUATING THE FOUND MONUMENTATION. NO CLAIM IS MADE AS THE RELATIONSHIP OF THE POINTS OR LINES SHOWN HEREON TO TRUE BOUNDARY LOCATIONS



SHEET 1 OF 1