

135977.TIF


STREET: BRADLEY STREET

OFFICIAL USE ONLY
X-STREET: RUTH WAY

HISTORICAL DATA

832.TIF
FB 1034/95
TR. 22527

- = FOUND "C" NAIL IN TC
- △ = SET "C" NAIL & CITY TIE TAG IN TC

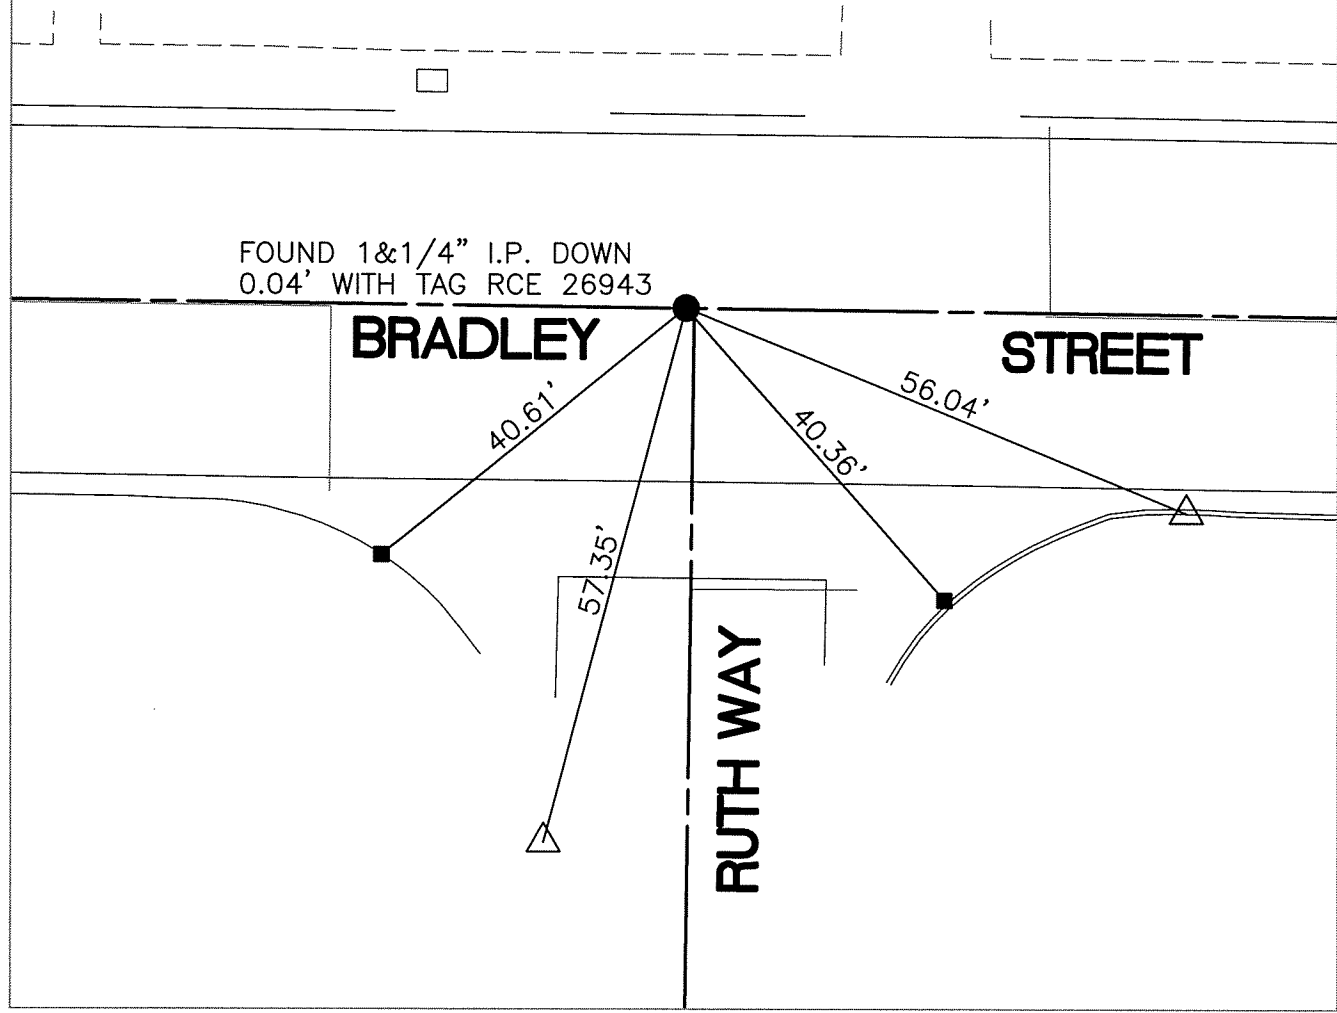


SCALE: 1"=20'
 DATE: 5/18/10
 DRAWN BY: CURT
 F.B.: SEE HISTORICAL DATA
 SEC: 14 T.3S.,R.5W

OFFICIAL TIE PLAT

CITY OF RIVERSIDE

THESE TIES ARE FOR THE PURPOSE OF PERPETUATING THE FOUND MONUMENTATION. NO CLAIM IS MADE AS THE RELATIONSHIP OF THE POINTS OR LINES SHOWN HEREON TO TRUE BOUNDARY LOCATIONS

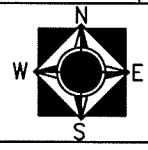

SHEET 1 OF 1