


13646.TIF

Street: LAREDO ROAD @ TR. BNDY. X-Street: 293'+/- N. OF LARAMIE

OFFICIAL USE ONLY

FD NOTHING @ SURFACE

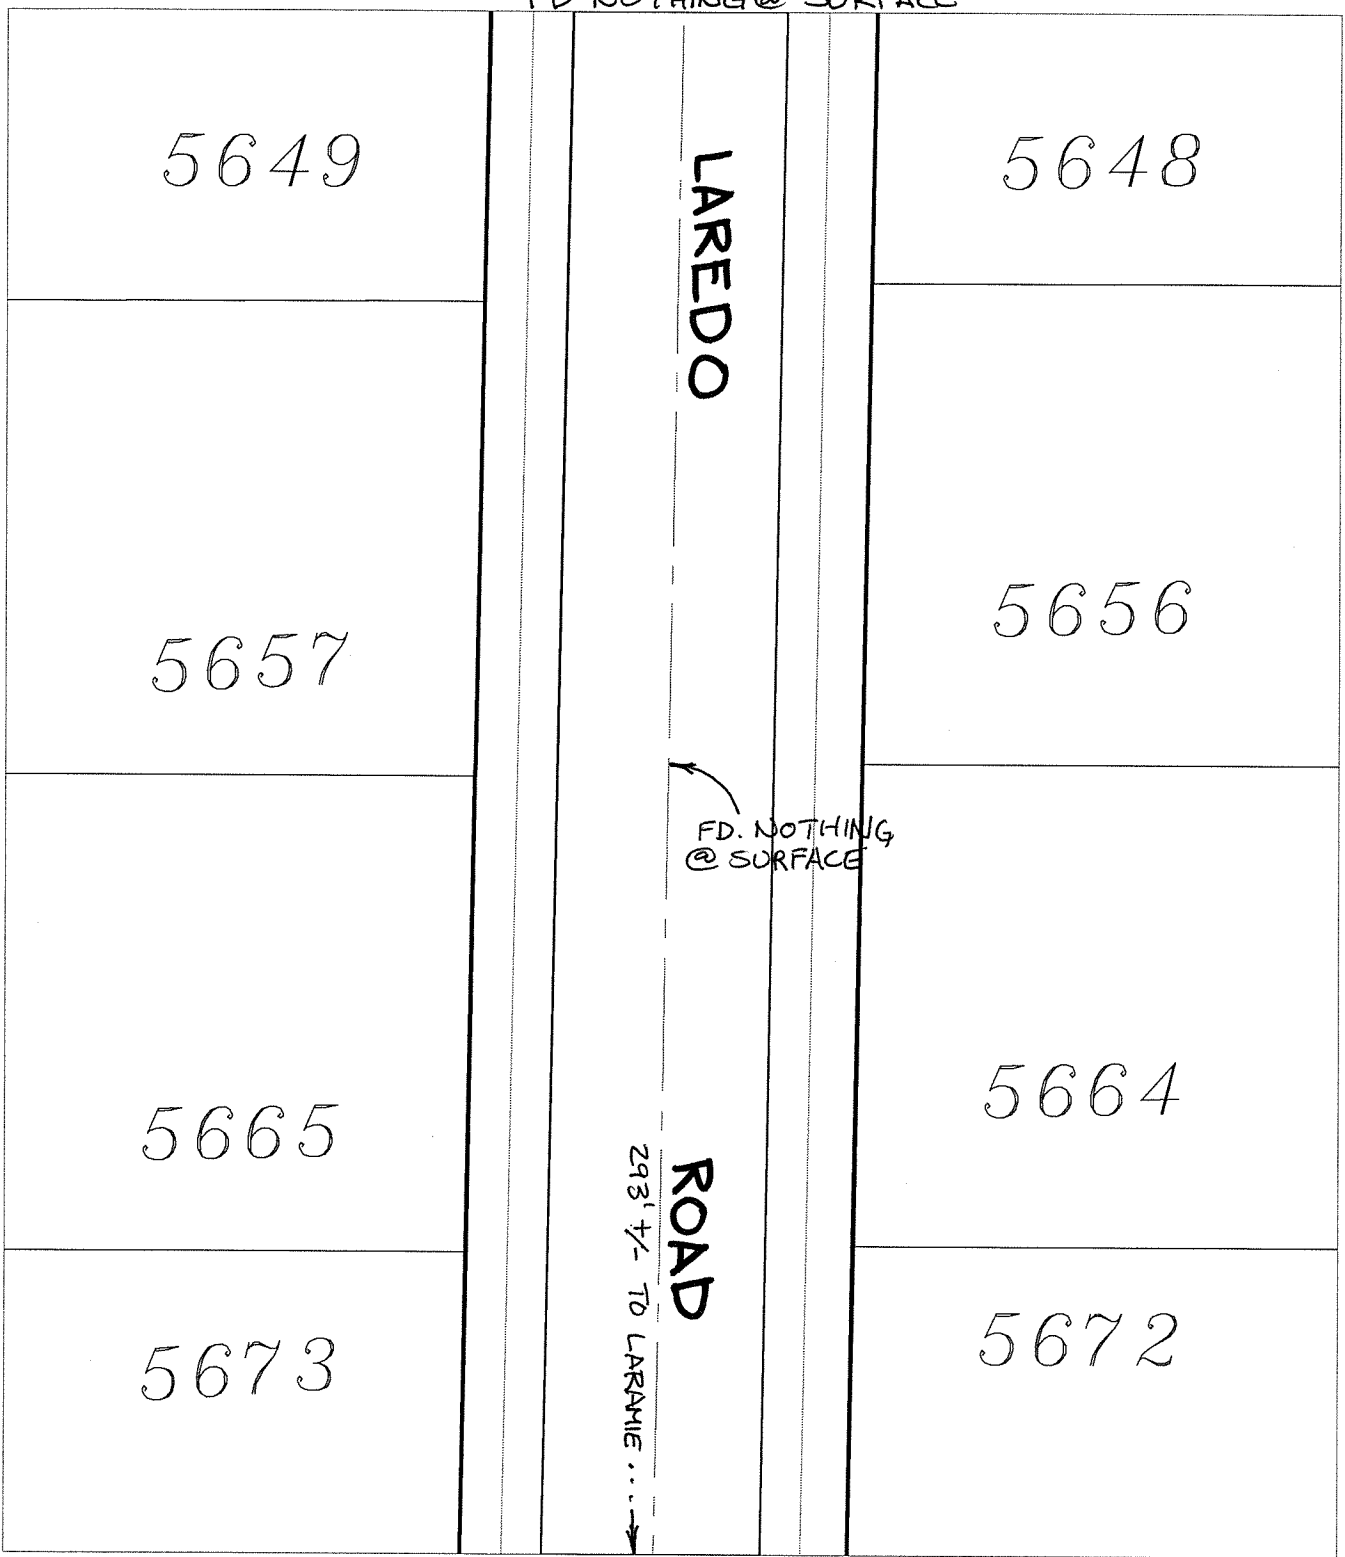

✕ FD. Ramset Nail on T/C    ● FD. LD. & TK. on T/C    P.K. and City Engineer tag to be set @ surface after street construction is complete. (If possible)  
 ■ FD. "C" Nail on T/C    ○ Set LD. & TK. on T/C

Scale: 1" = 30'  
 Date: 02/09/09  
 Drawn by: pw  
 F.B.:  
 TR-Sec: T2SR5W-35

**OFFICIAL TIE PLAT**  
**CITY OF RIVERSIDE**

*These ties are for the purpose of perpetuating the found monumentation. No claim is made as to the relationship of the points or lines shown hereon to true boundary locations.*

Sheet 1 of 1  
 Cadme MB: 54-4