


Street: CIRCLE VIEW DR

OFFICIAL USE ONLY

X-Street: CREIGHTON & FORDHAM

1365.TIF

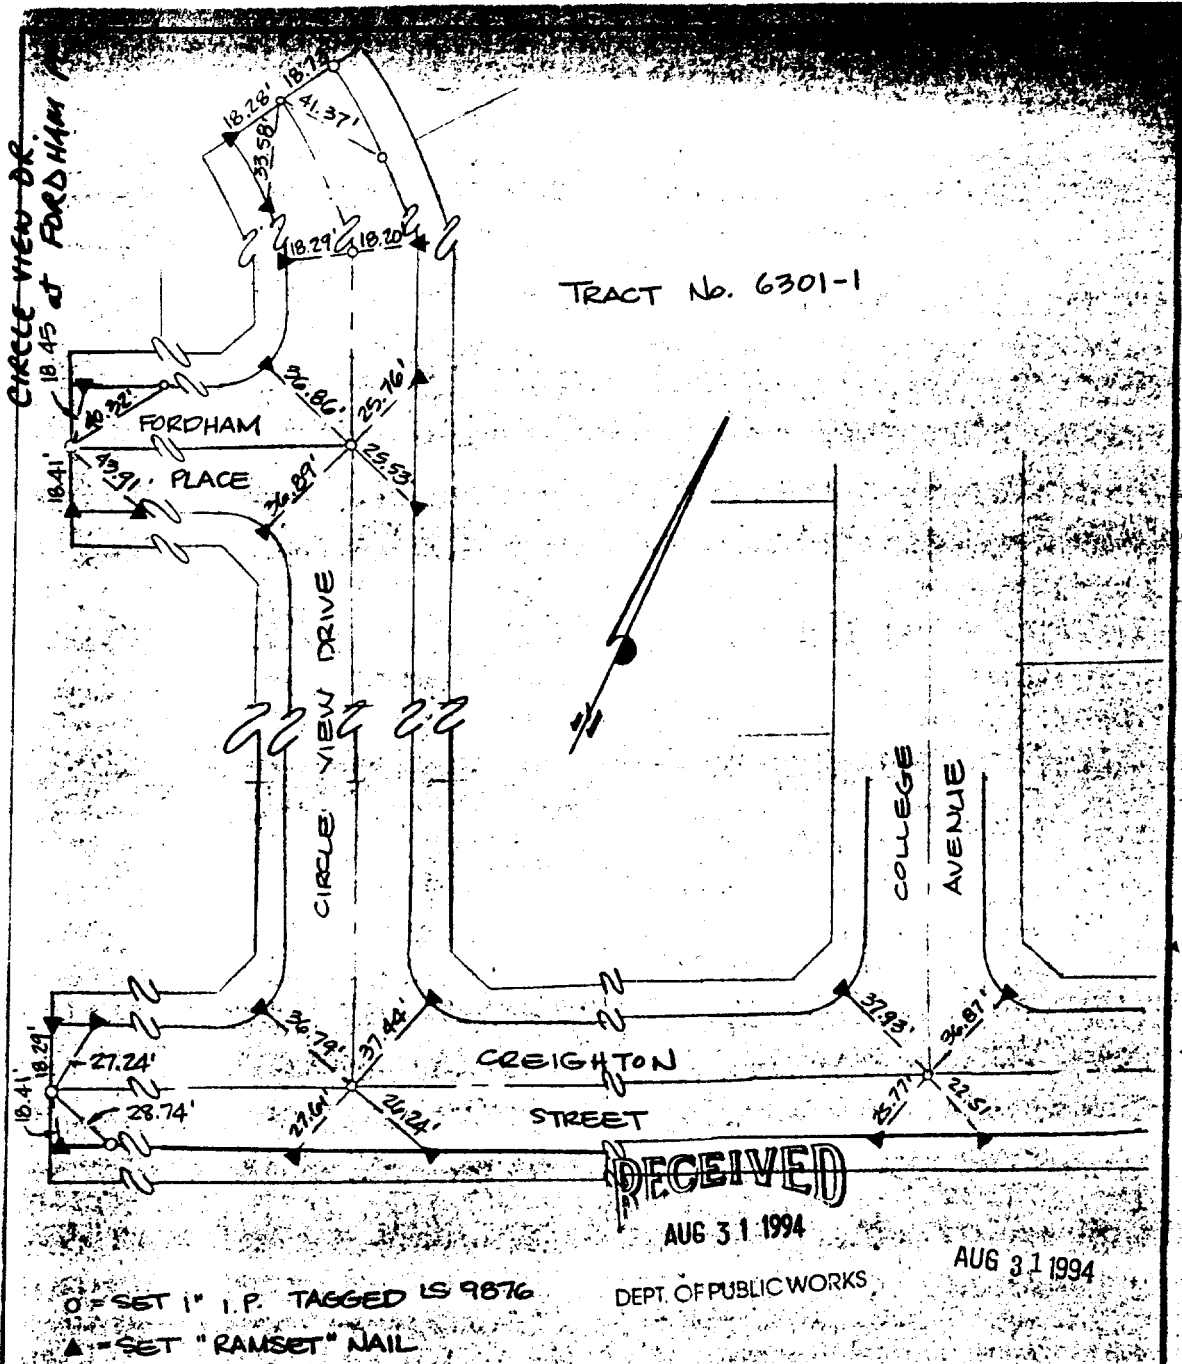

SCALE: 1" = 50'	OFFICIAL TIE PLAT CITY OF RIVERSIDE	SHEET
DATE: Aug. 1994		1
DR. BY: DR2	ALBERT A. WEBB ASSOCIATES CIVIL ENGINEERS	OF 1 SHEETS
W.O.: 92-36		

- × FD. Ramset Nail on T/C
- FD. LD. & TK. on T/C
- FD. "C" Nail on T/C
- Set LD. & TK. on T/C

Scale:
Date:
Drawn by:
W.O.:
F.B.: 1039/144

OFFICIAL TIE PLAT
CITY OF RIVERSIDE

These ties are for the purpose of perpetuating the found monumentation. No claim is made as to the relationship of the points or lines shown hereon to true boundary locations.

Sheet 1 of 1
File No.: