


Street: **COLUMBIA AVENUE**

OFFICIAL USE ONLY

X-Street:

**NORTHGATE STREET**

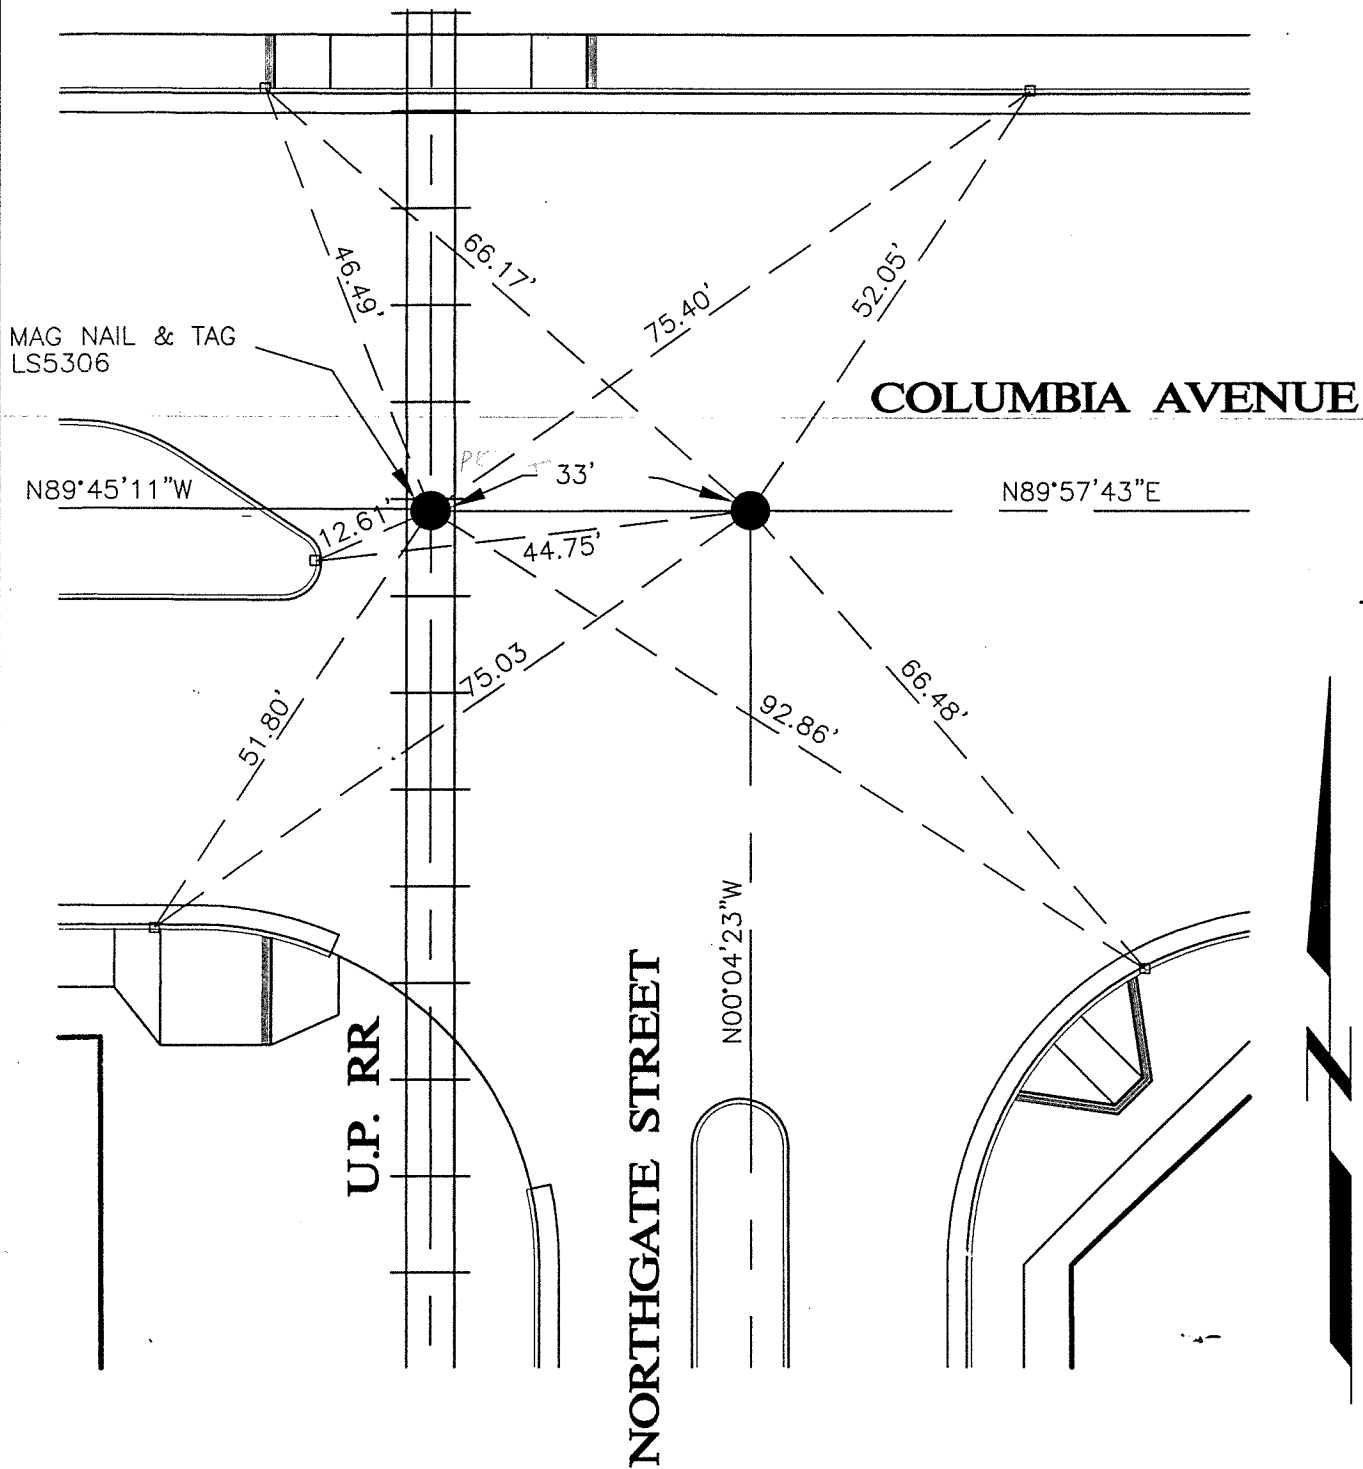

- \_\_\_\_\_ GIN SPIKE AND TAG STAMPED LS5306, UNLESS NOTED OTHERWISE
- \_\_\_\_\_ NAIL & TAG IN TOP OF CURB

Scale: NTS  
 Date: December 2010  
 Drawn by: AWM  
 W.O.: 20159

**OFFICIAL TIE PLAT**  
**CITY OF RIVERSIDE**

*These ties are for purpose of perpetuating the found monumentation. No claim is made as to the relationship of the points of lines shown hereon to true boundary locations.*

**PARCEL MAP 30325**  
**PMB 202/82-83**  
 Sheet 5 of 6