

13701.TIF


STREET: GOLDEN AVENUE

OFFICIAL USE ONLY

X-STREET: TRACT BOUNDARY

HISTORICAL DATA

NONE RECORDED

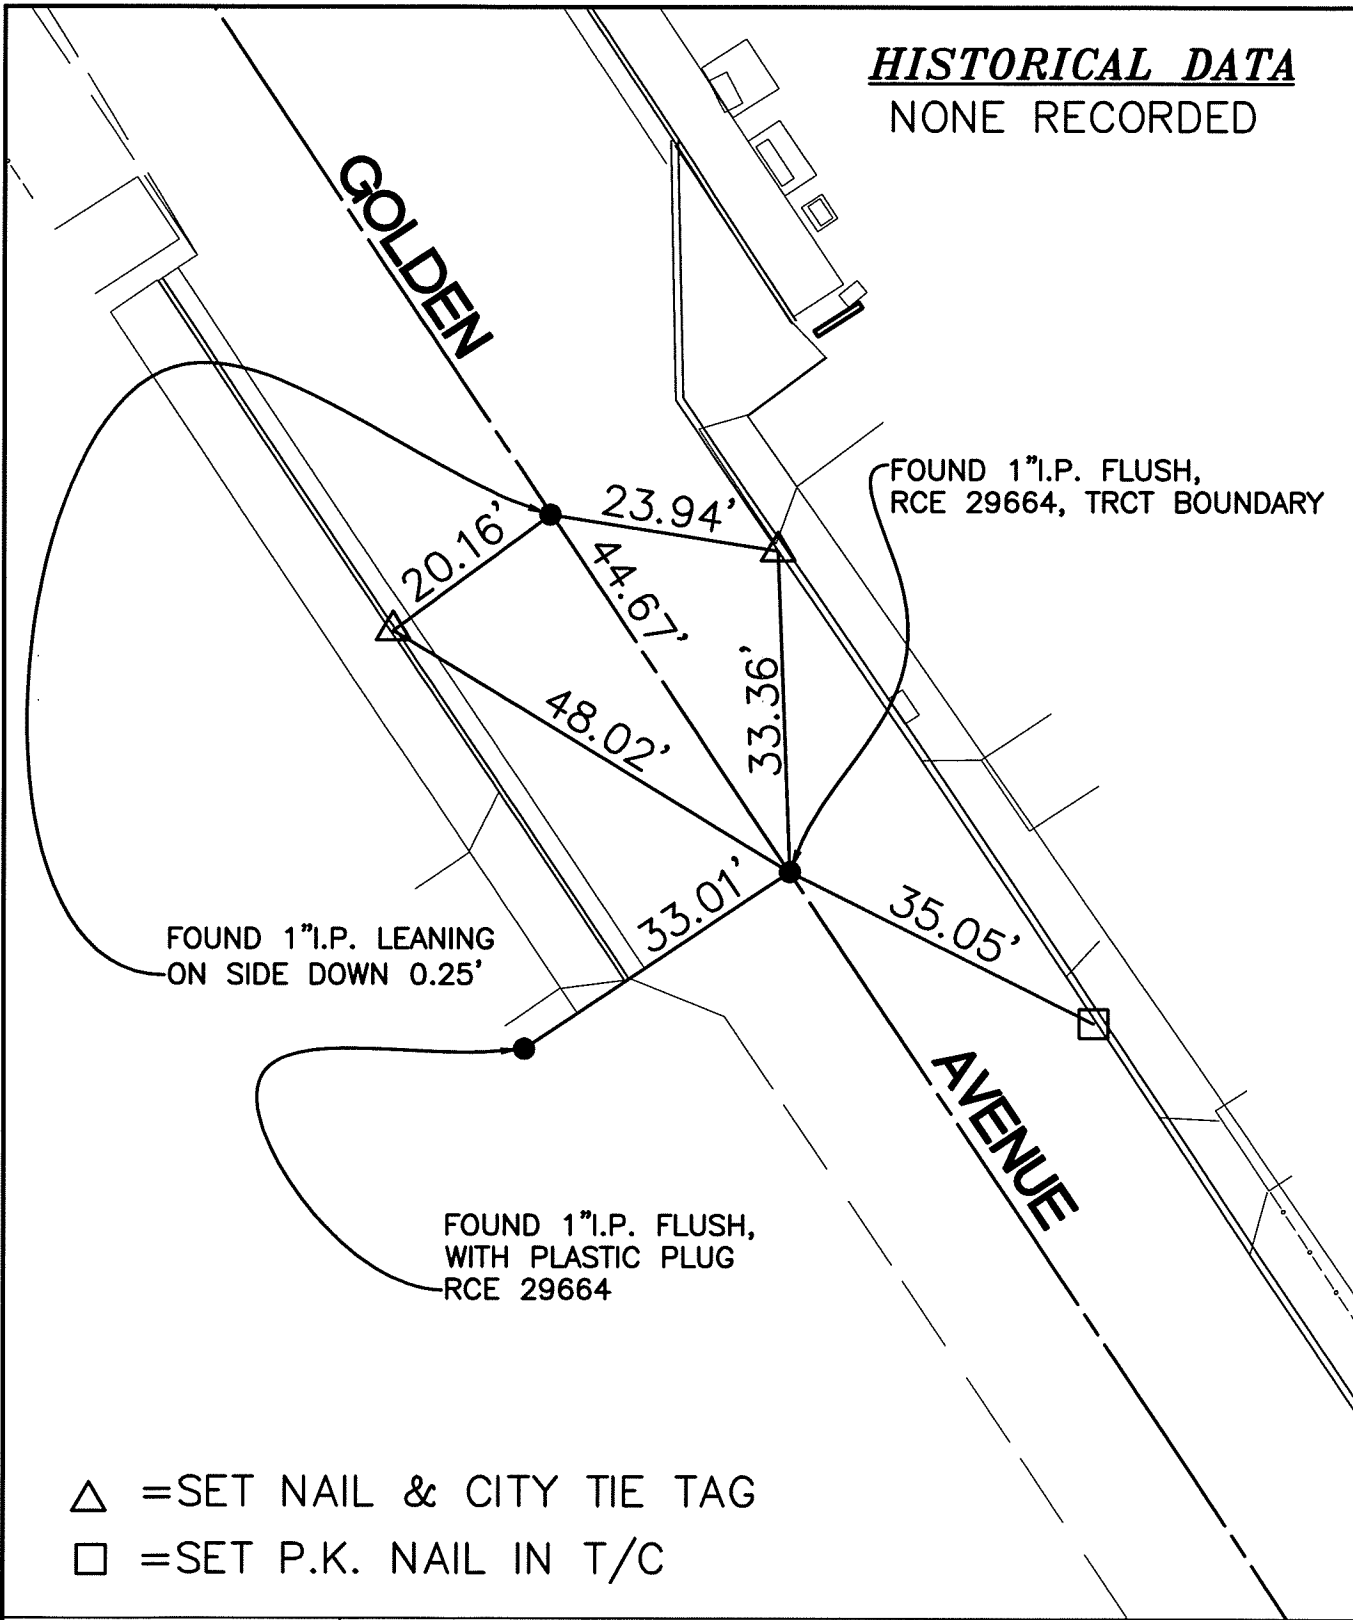

△ =SET NAIL & CITY TIE TAG

□ =SET P.K. NAIL IN T/C

SCALE: 1"=20'
DATE: 09/14/2010
DRAWN BY: B DURENTE
F.B.:SEE HISTORICAL DATA
SEC: T.3 S.,R.6 W

OFFICIAL TIE PLAT
CITY OF RIVERSIDE

THESE TIES ARE FOR THE PURPOSE OF PERPETUATING THE FOUND MONUMENTATION. NO CLAIM IS MADE AS THE RELATIONSHIP OF THE POINTS OR LINES SHOWN HEREON TO TRUE BOUNDARY LOCATIONS



SHEET 1 OF 1