


13702.TIF

STREET: GOLDEN AVENUE  
X-STREET: RANCHO DEL ORO DRIVE  
OFFICIAL USE ONLY

**HISTORICAL DATA**

3698.TIF  
F.B.1995

FOUND 1&1/4"  
I.P. W/PLASTIC  
PLUG & NAIL  
FLUSH, ILLEGIBLE  
RESET WITH GEAR  
SPIKE & CITY SUR.  
TAG AFTER CONST.

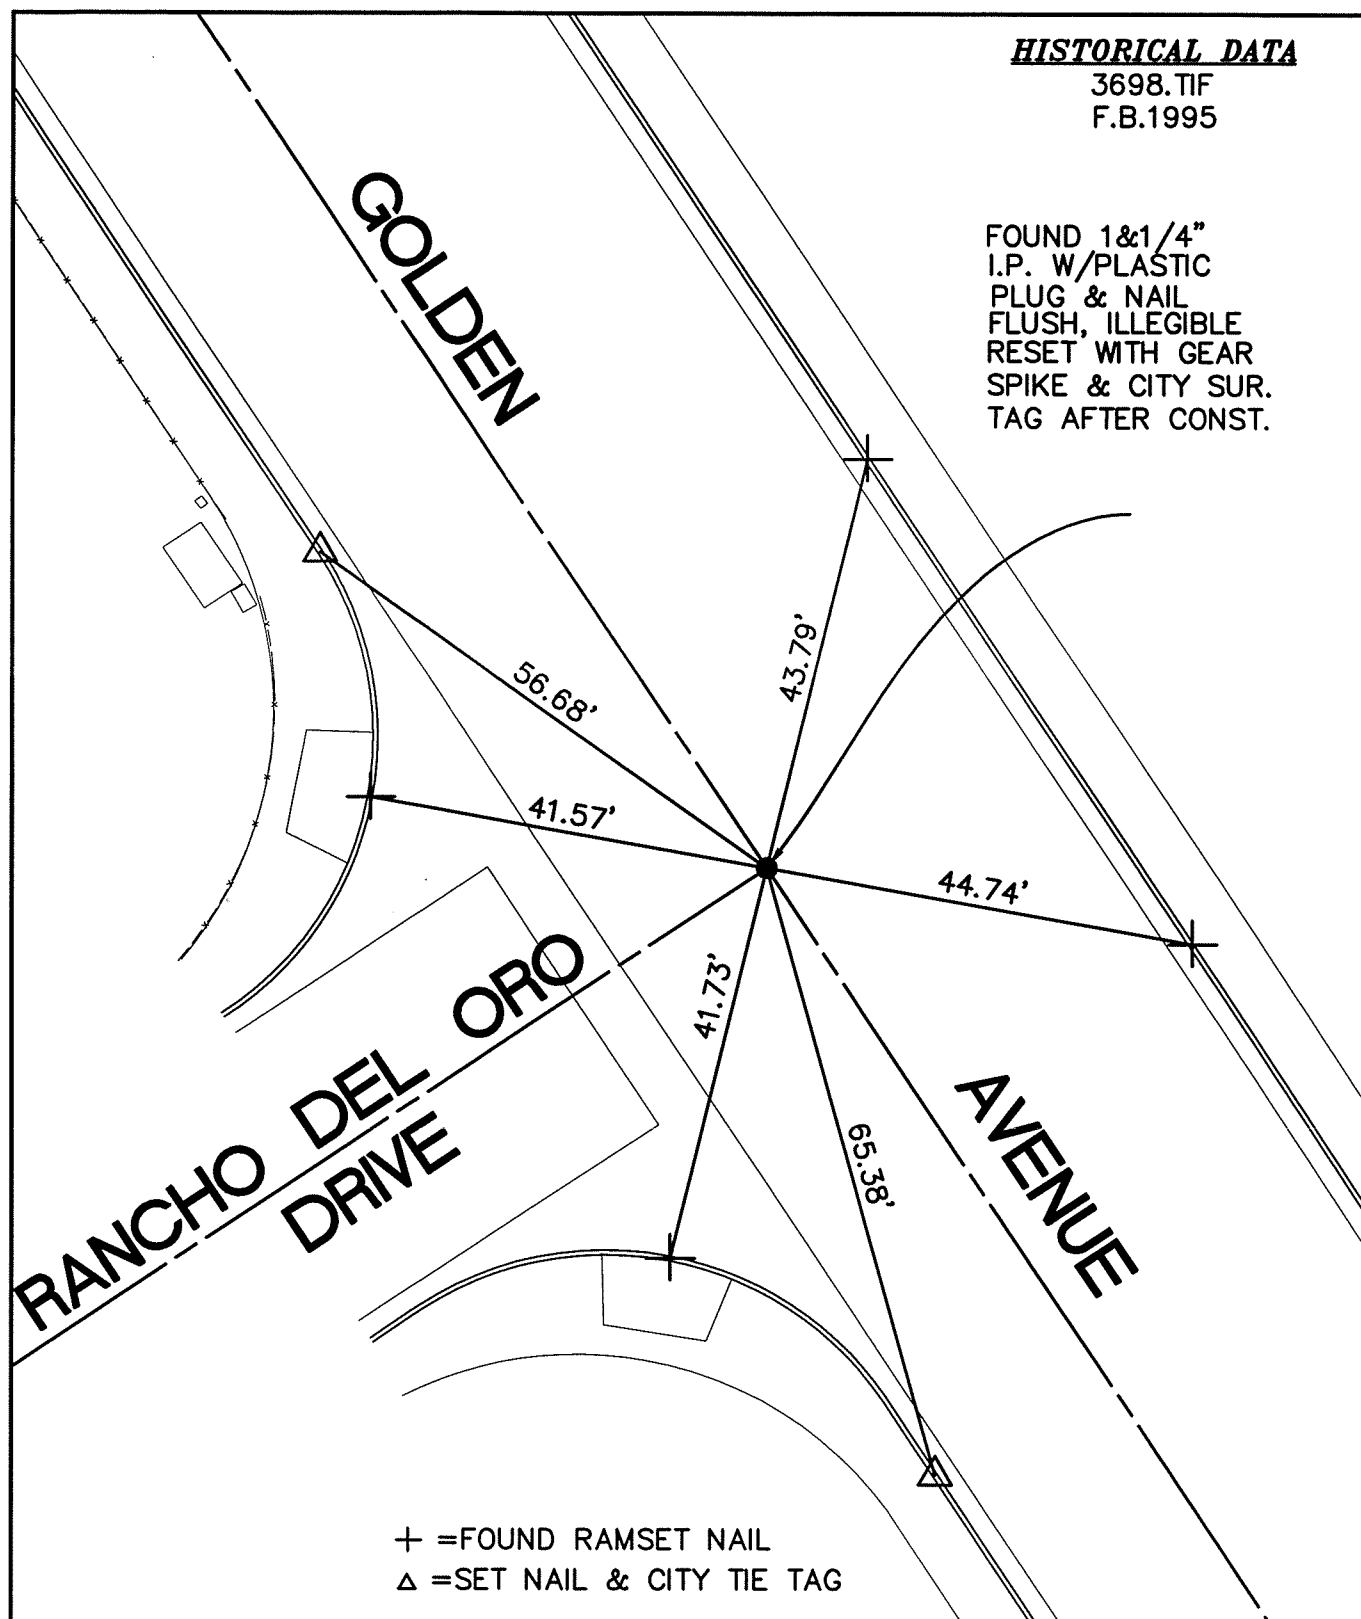

+ =FOUND RAMSET NAIL  
△ =SET NAIL & CITY TIE TAG

SCALE: 1"=20'
DATE: 03/29/2011
DRAWN BY: B DURENTE
F.B.: SEE HISTORICAL DATA
SEC: 14 T.3 S.,R.6 W

**OFFICIAL TIE PLAT**  
CITY OF RIVERSIDE

THESE TIES ARE FOR THE PURPOSE OF PERPETUATING THE FOUND MONUMENTATION. NO CLAIM IS MADE AS THE RELATIONSHIP OF THE POINTS OR LINES SHOWN HEREON TO TRUE BOUNDARY LOCATIONS

