

13703.TIF


STREET: GOLDEN AVENUE

OFFICIAL USE ONLY

X-STREET: RANCHO LA BREA DRIVE

HISTORICAL DATA

TR 20866-1
TR 8203-1
MB 93/11-15
MB 158/58-60
F.B. 1053
6799.TIF

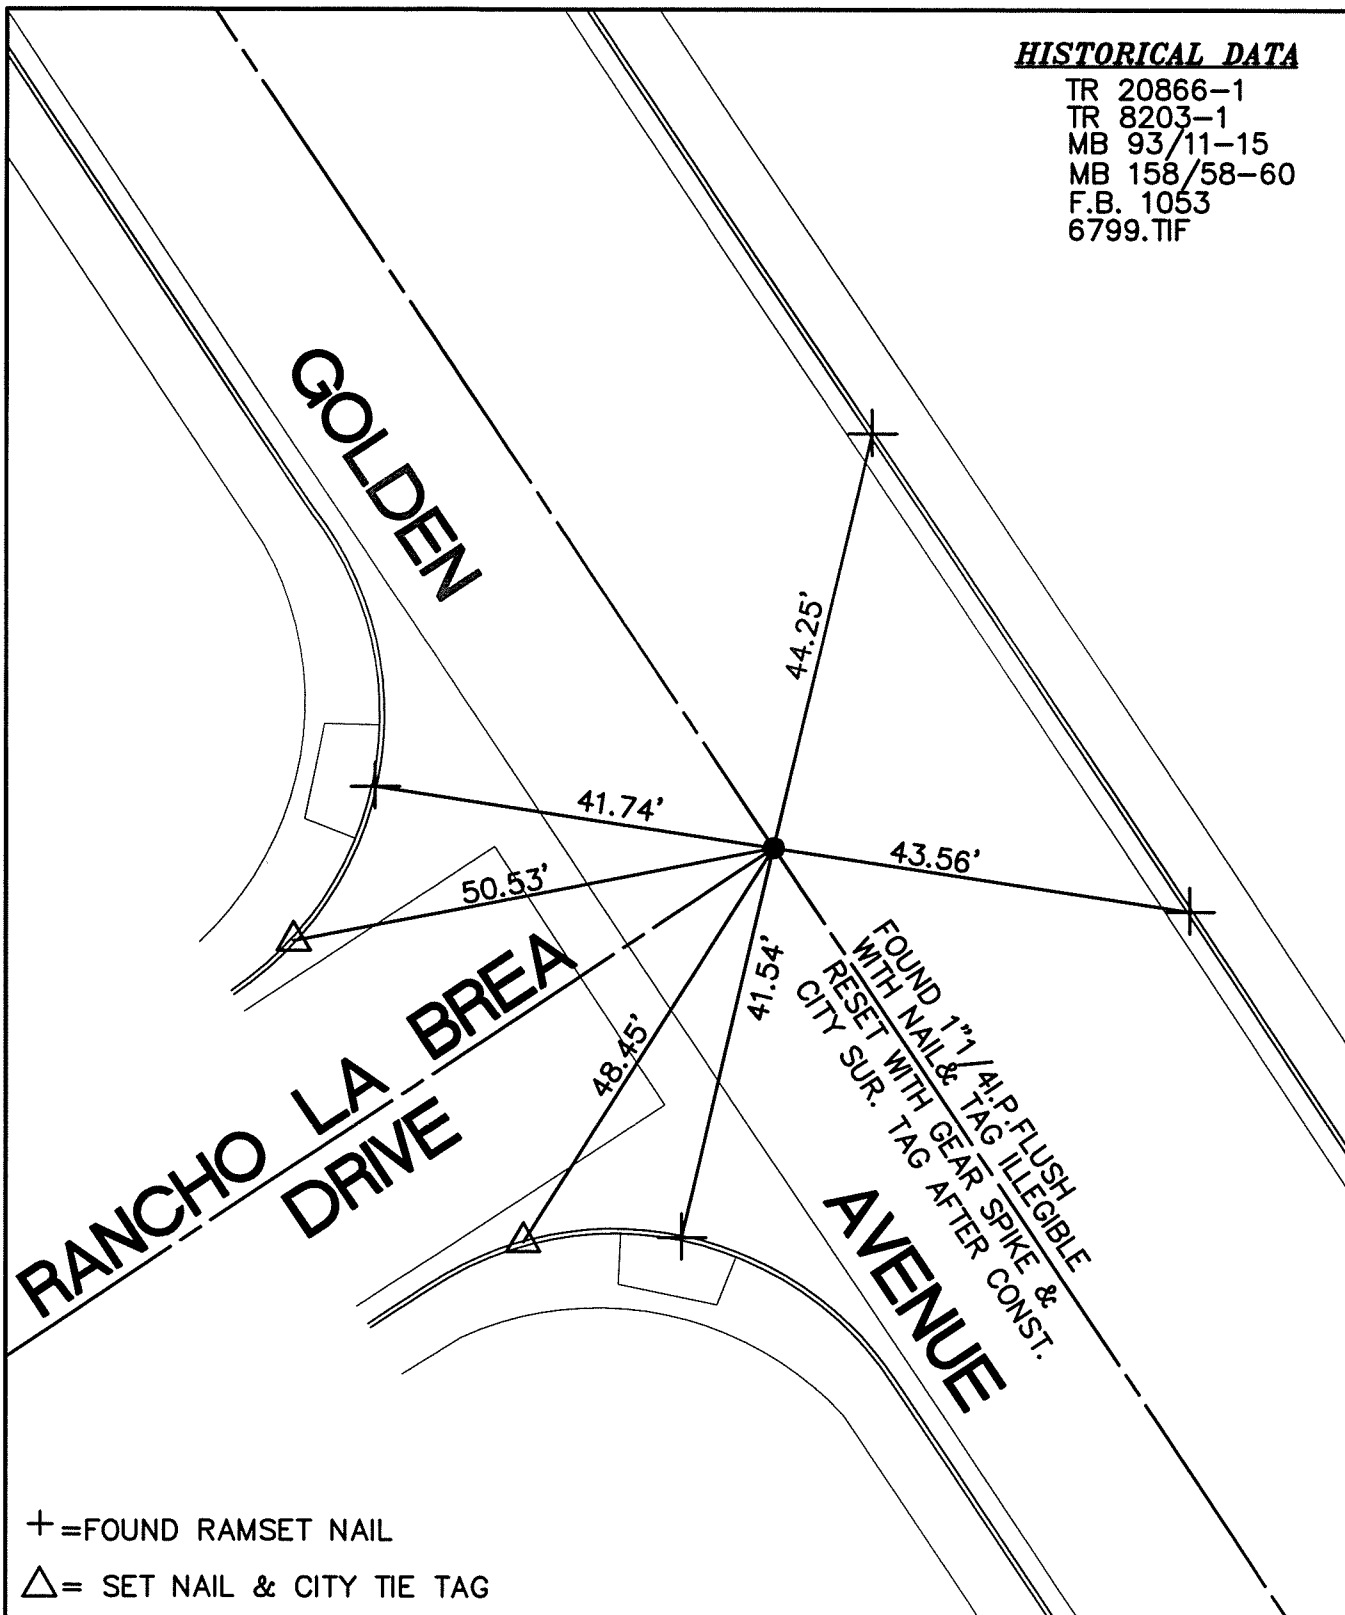

+ = FOUND RAMSET NAIL

△ = SET NAIL & CITY TIE TAG

SCALE: 1"=20'
DATE: 03/29/2011
DRAWN BY: B DURENTE
F.B.: SEE HISTORICAL DATA
SEC: 14 T.3 S.,R.6 W

OFFICIAL TIE PLAT
CITY OF RIVERSIDE

THESE TIES ARE FOR THE PURPOSE OF PERPETUATING THE FOUND MONUMENTATION. NO CLAIM IS MADE AS THE RELATIONSHIP OF THE POINTS OR LINES SHOWN HEREON TO TRUE BOUNDARY LOCATIONS



SHEET 1 OF 1